


WATSONS ADDITION TO BYESVILLE

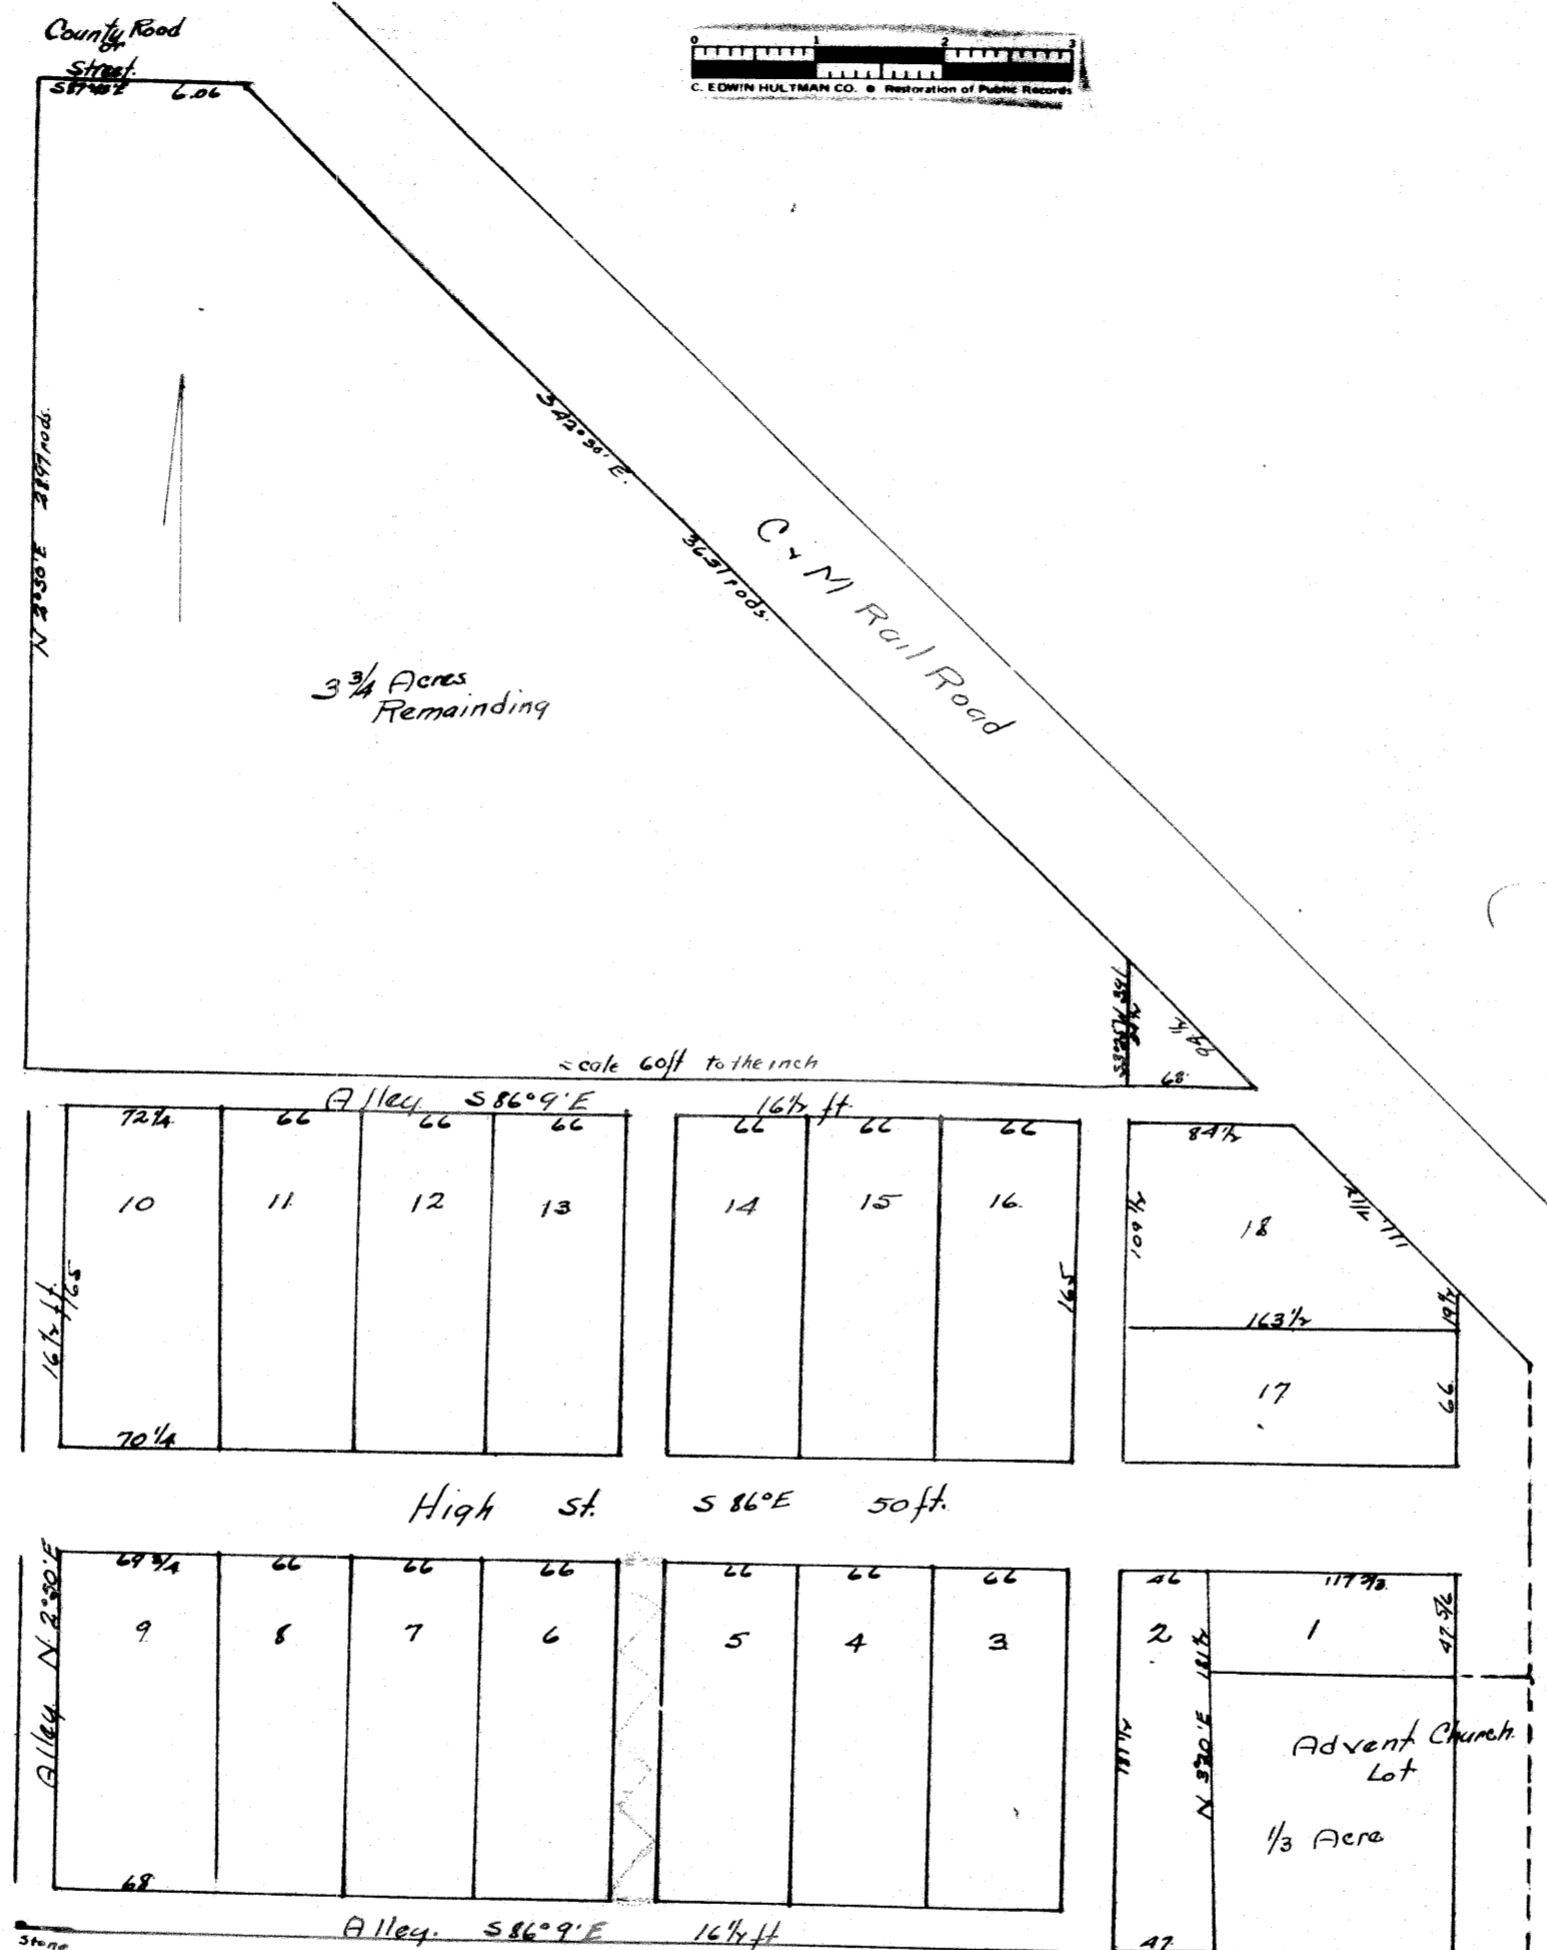

The above plat is an addition to the town of Byesville in Jackson Twp Que Co. Ohio as laid out by the proprietor Joseph Watson. Said addition is part of Military lot No 2 in the 1st qua. of Twp 1. R. 3. & with its streets & Alleys embrace 6 1/4 Acres. as surveyed Dec 23rd 24th 1880 by Pabt. M. Waker S.G.C.O.

Joseph Watson X his mark.
 Eliza Turner.
 The State of Ohio Que Co. ss } personally appeared before Eliza Turner a Justice of the Peace in & for said county of the above named proprietor Joseph Watson & acknowledged the signing & sealing of the above plat to be his Voluntary act & deed for the purpose there in indicated this 25th day of Mar. 1881
 Eliza Turner J.P.

ORDINANCE VACATING ALLEY BETWEEN LOTS 144, 145 formerly lot numbers 5 and 6 SEE OFFICIAL RECORDS VOL. 445 PAGE 1375, 12-21-06

The above received & Recorded Mar 25th 1881
 R. Thomas Rec.