


MEREDITHS ADDITION TO CAMBRIDGE

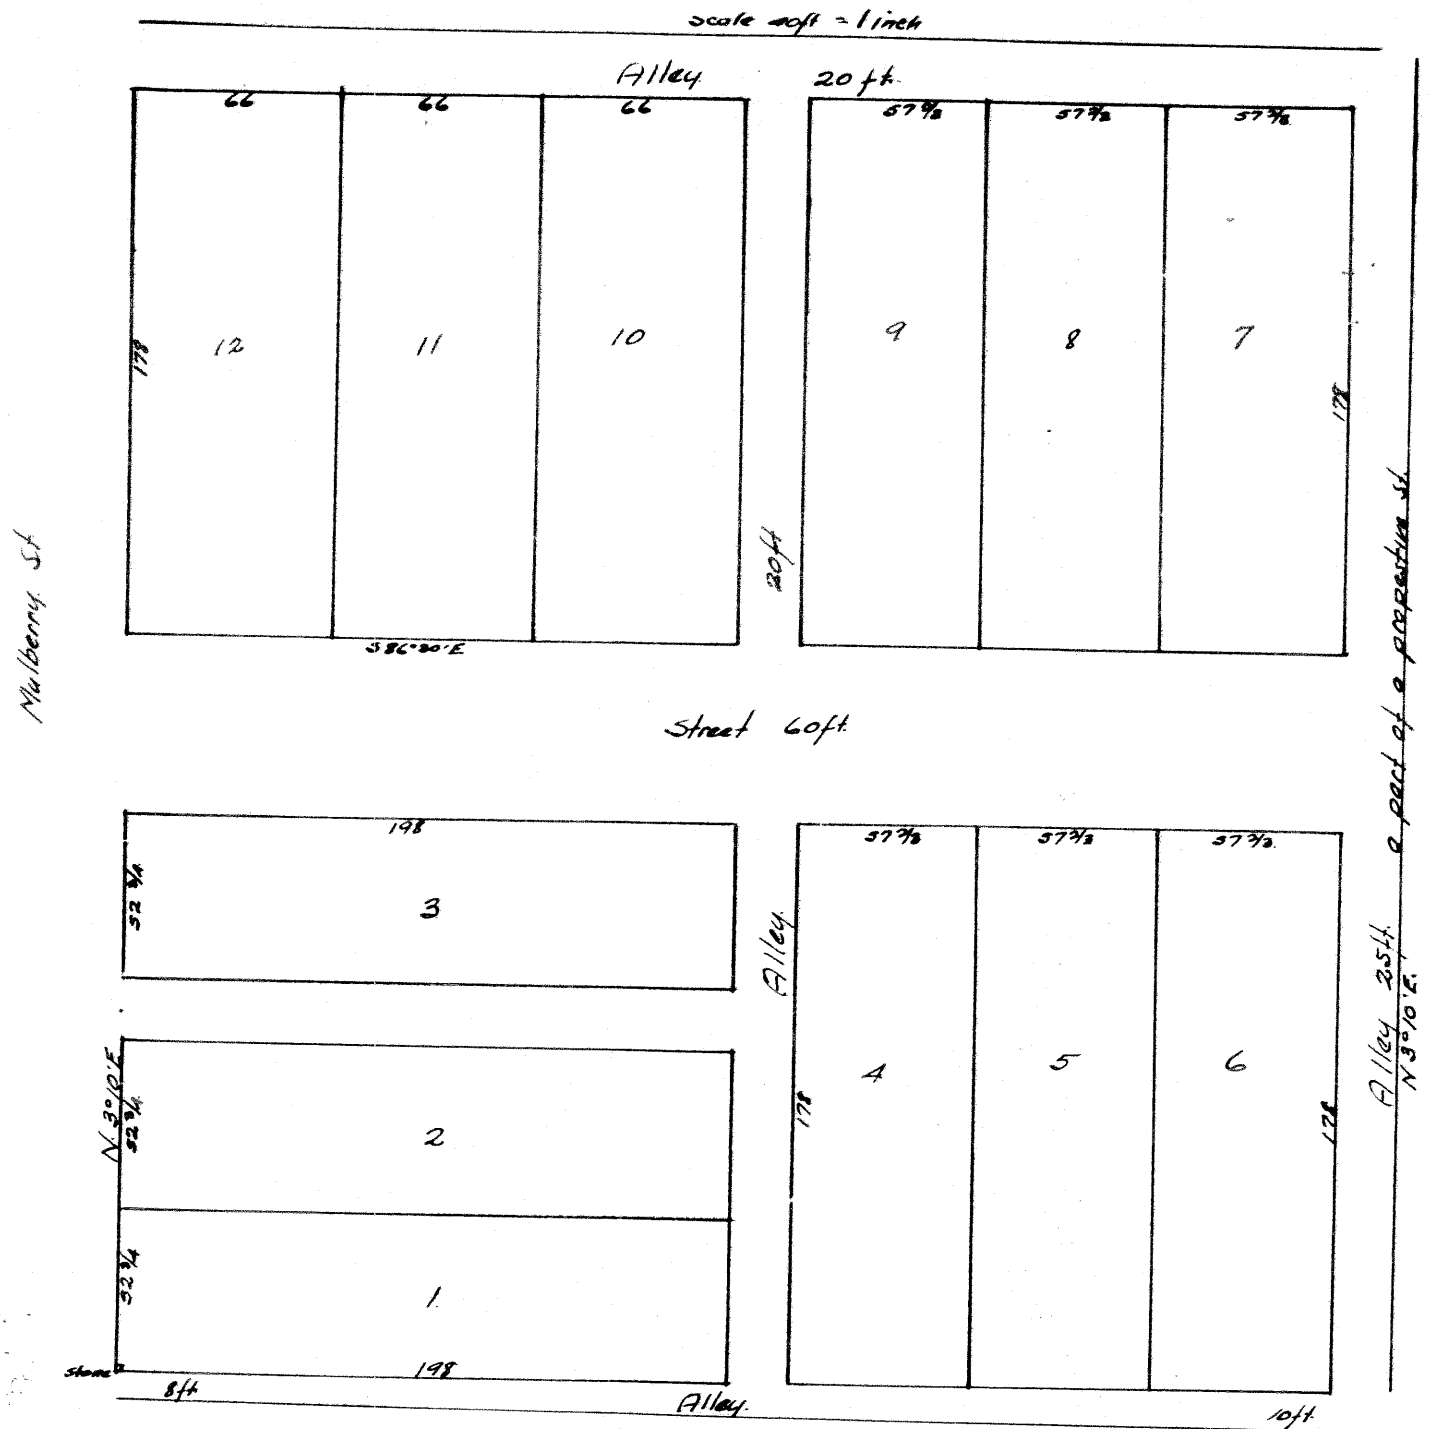

The above is hereby certified to be correct Plat of Merediths addition to Cambridge in Cambridge Twp Que Co Ohio as laid out by the proprietor Jacob F. Meredith. Said addition consists of Out lot No 7. of said town of Cambridge lying North of said town and is in the 3rd qua. Twp 2 & R. 3. A stone approved by the surveyor is set at the SW cor of lot No. 1. of said Add. marked the beginning of lots of said add surveyed Nov. 2nd 1881 by Robt McKahan Sur. (Attest) Chas S Russell, Thos. M. McFarland, J.F. Meredith prop.

The state of Ohio Que. Co. ss }
 Personally appeared before me a Notary Public in & for said County the above named proprietor of Merediths Add. to the town of Cambridge J. F. Meredith & acknowledged the signing & sealing of the above Plat of said Add. to be his voluntary act & deed for the purposes & uses indicated in said plat.
 This 7th day of Nov. 1881
 Entered for Record Nov 7th 1881
 Recorded " 8th "

R Thomas Ree. Robt McKahan NP