
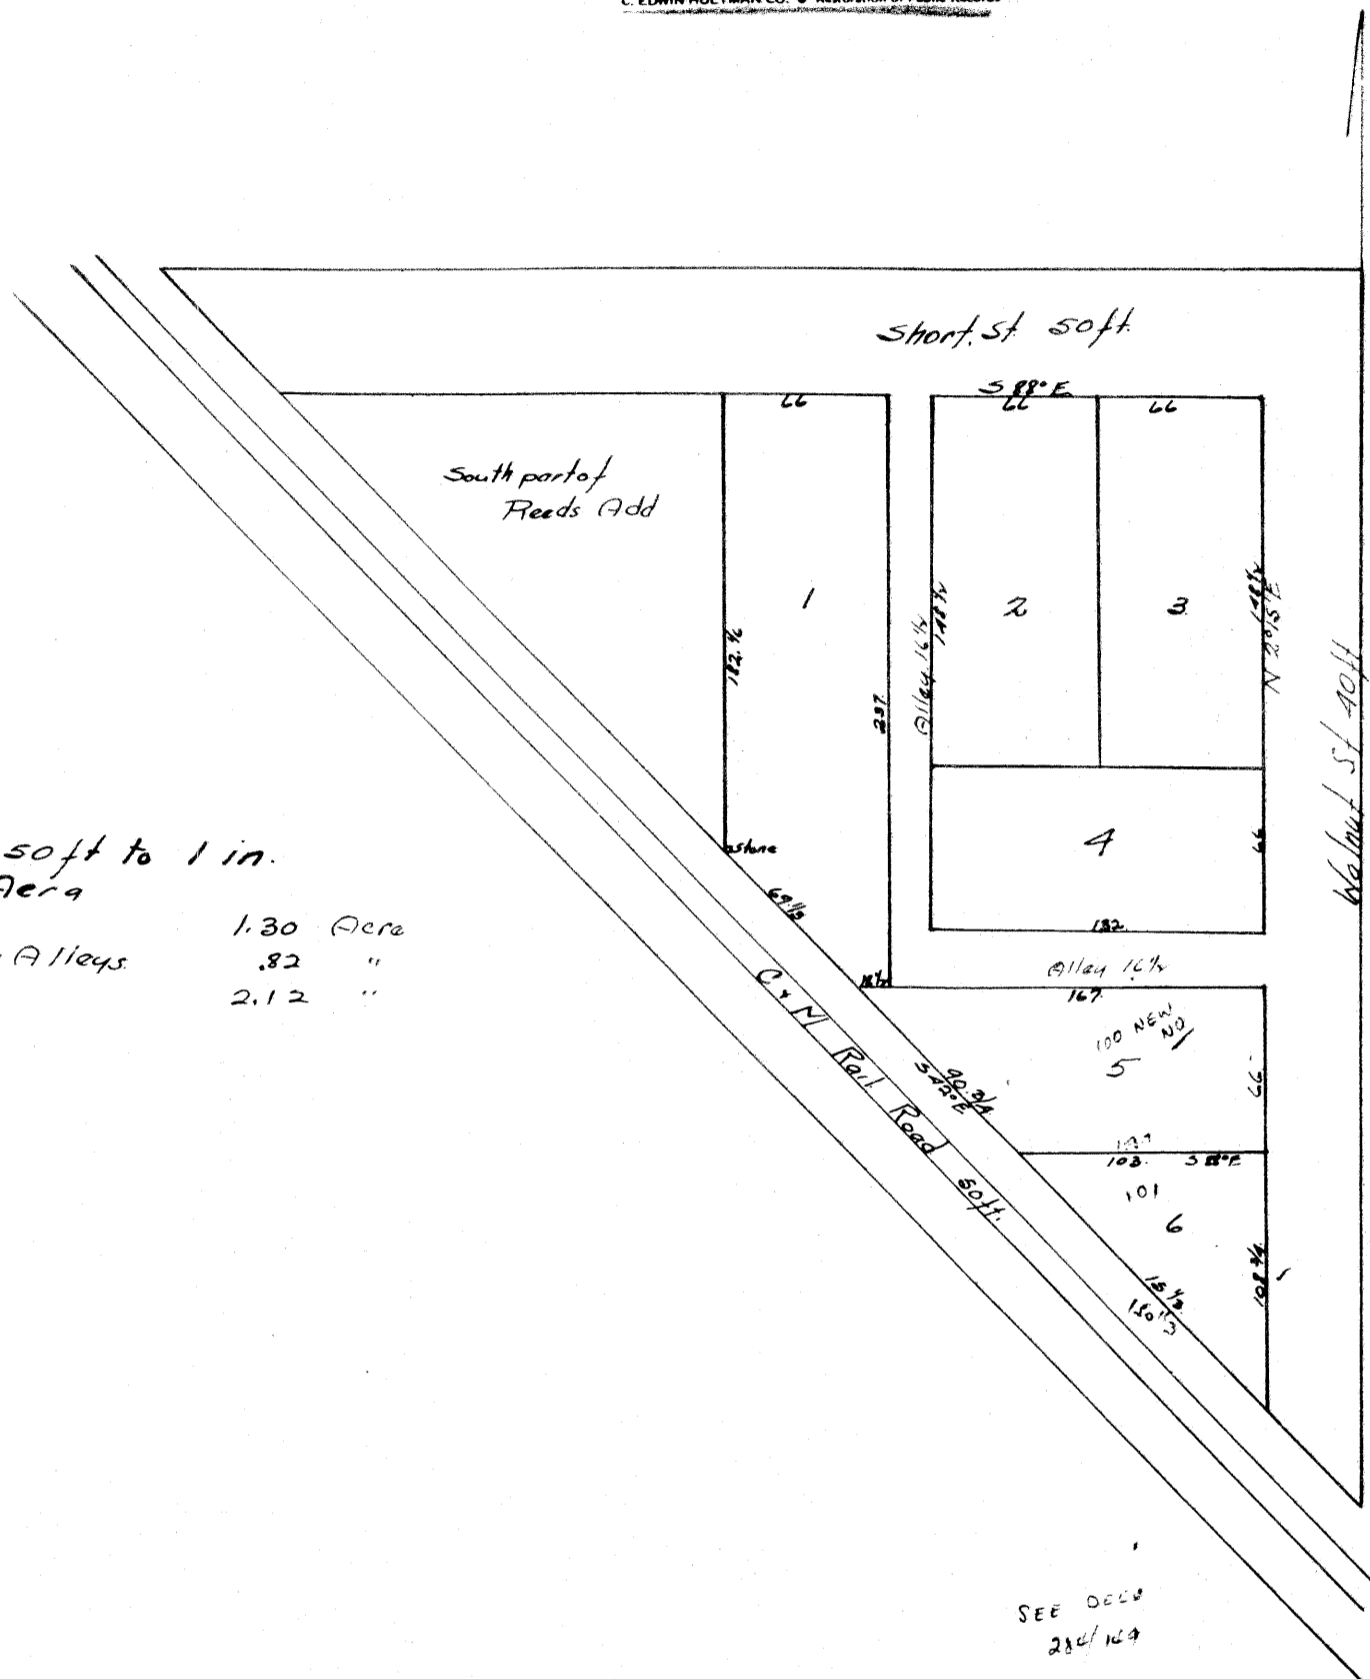


# SMITHS ADDITION TO BYESVILLE

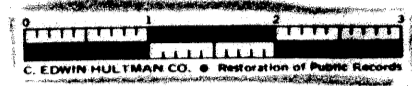

Scale soft to 1 in.  
 Area  
 6 lots. 1.30 Acre  
 Streets & Alleys .82 "  
 2.12 "

The above is hereby certified to be a correct Plat of an addition to the town of Byesville, Jackson Twp Gae Co. Ohio as laid out by the proprietor James Smith. Said addition is in the NW quarter of sec. 15 in Twp 1 & R2. and begins at a stone at the SE. cor. of Reeds Addition & embraces lots No 1-2-3-4-5-6 & the two alleys & two streets pertaining to said lots. As represented enclosed by black ink lines. Smiths Addition with its Streets & Alleys contain 2 1/2 acres. Surveyed Oct 18, 1881.  
 attest Jerry Wilson.

Robt M<sup>c</sup>Kahan, Sur  
 James Smith Prop (Seal)

The State of Ohio Gae Co. ss }  
 Personally appeared before me a Notary Public in & for said county James Smith the proprietor of this above said addition to the town of Byesville. & acknowledged the signing & sealing of the above plat to be his voluntary act & deed for the purposes indicated in said Plat. this 3rd day of Nov 1881  
 Entered for Record Nov 10 1881  
 Recorded " 12 1881 R Thomas Recorder Robt M<sup>c</sup>Kahan N.P.