


## CONNORS ADDITION TO BYESVILLE

C. EDWIN HULTMAN CO. • Restoration of Public Records

Allen

Main St

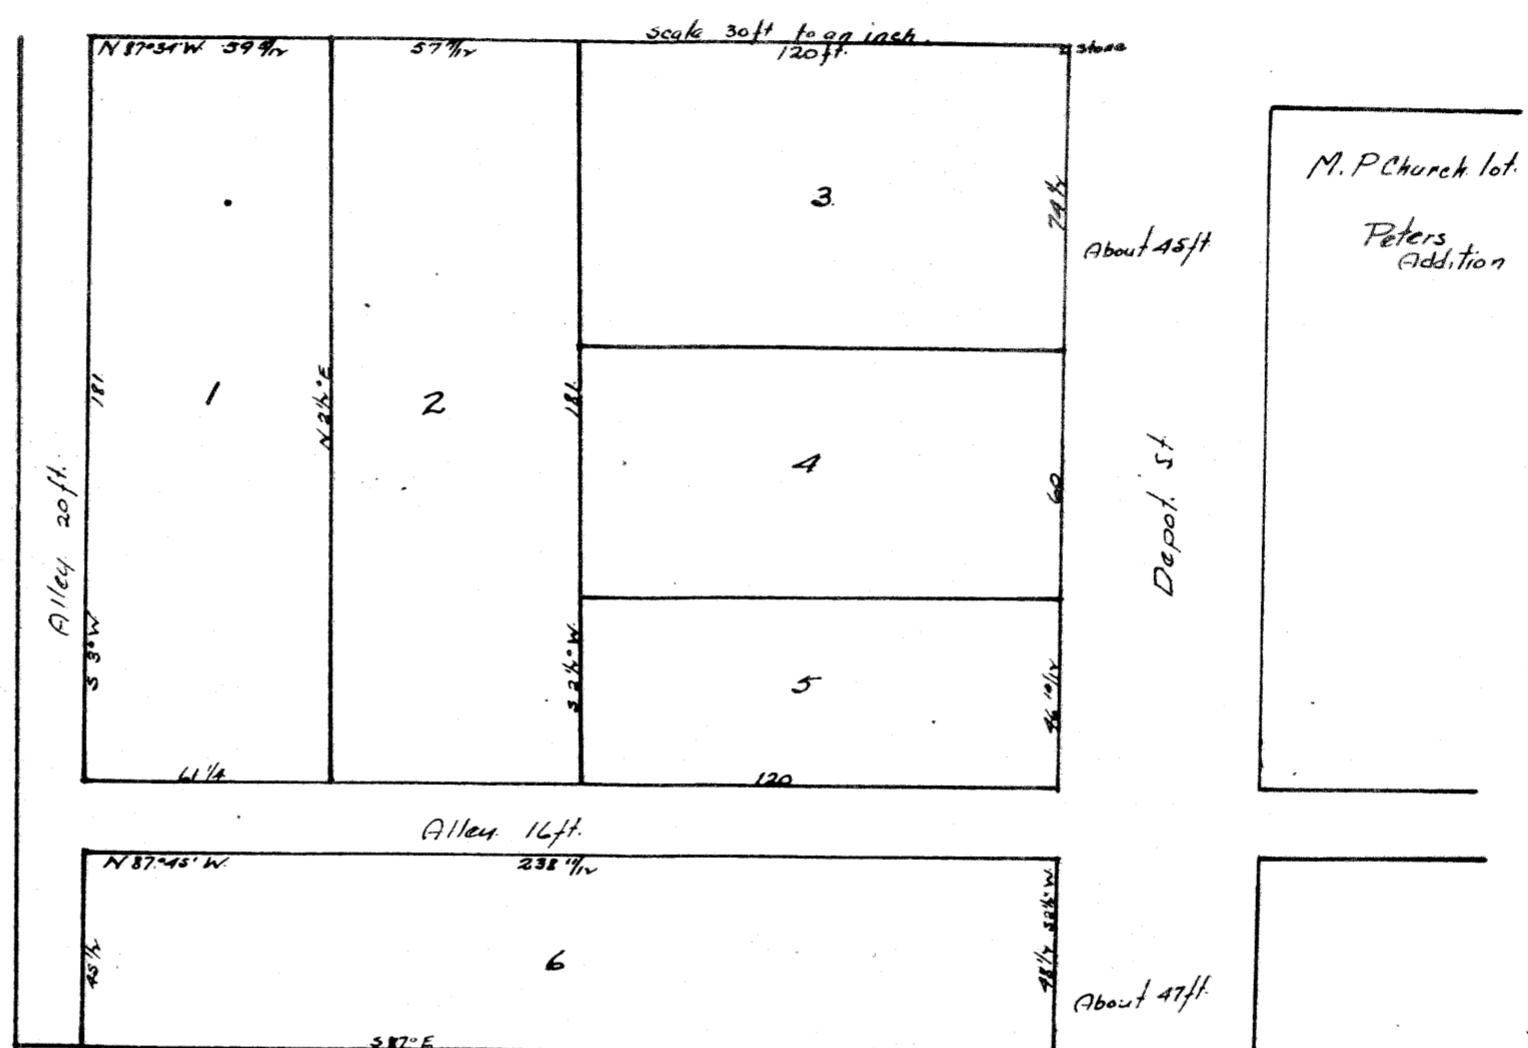

Witness to beginning. The above represented addition begins at a stone which bears from the NW cor. of the M.P. Church lot. N 73° 30' W 72 1/4 links. The above plot & notes of William Connor's Addition to the town of Byesville in Jackson Twp. Guernsey Co. Ohio are hereby certified to be correct as Surveyed Oct 1st 1879 Plot executed Oct 13th 1879. Robt. M'Kahan S.G.C.O.

In witness whereof we here unto set our hands & seals this 18th day of Oct 1879  
Signed sealed & acknowledged in  
our presence

John Frye }  
Sethe Secrest }

William Connor  
Jemima Connor

The State of Ohio Guernsey Co. ss. Before me a Justice of the Peace in & for said county personally appeared the above named William Connor & Jemima H Connor who acknowledged the signing & sealing of the above plot to be their voluntary act & deed. I further certify that Jemima Connor wife of the said William Connor separate & apart from her said and the contents of said instrument made known to her by me She then declared that she did voluntary sign, seal & acknowledge to be her free act & deed and that she is still satisfied therewith. In witness whereof I here unto set my hand & seal this 18th day of Oct 1879. Entered Oct 20th 1879 H B Huffman free. Recorded Oct 20th 1879 John Frye S.D.