


# W. B. Briggs' Addition to Cambridge Ohio

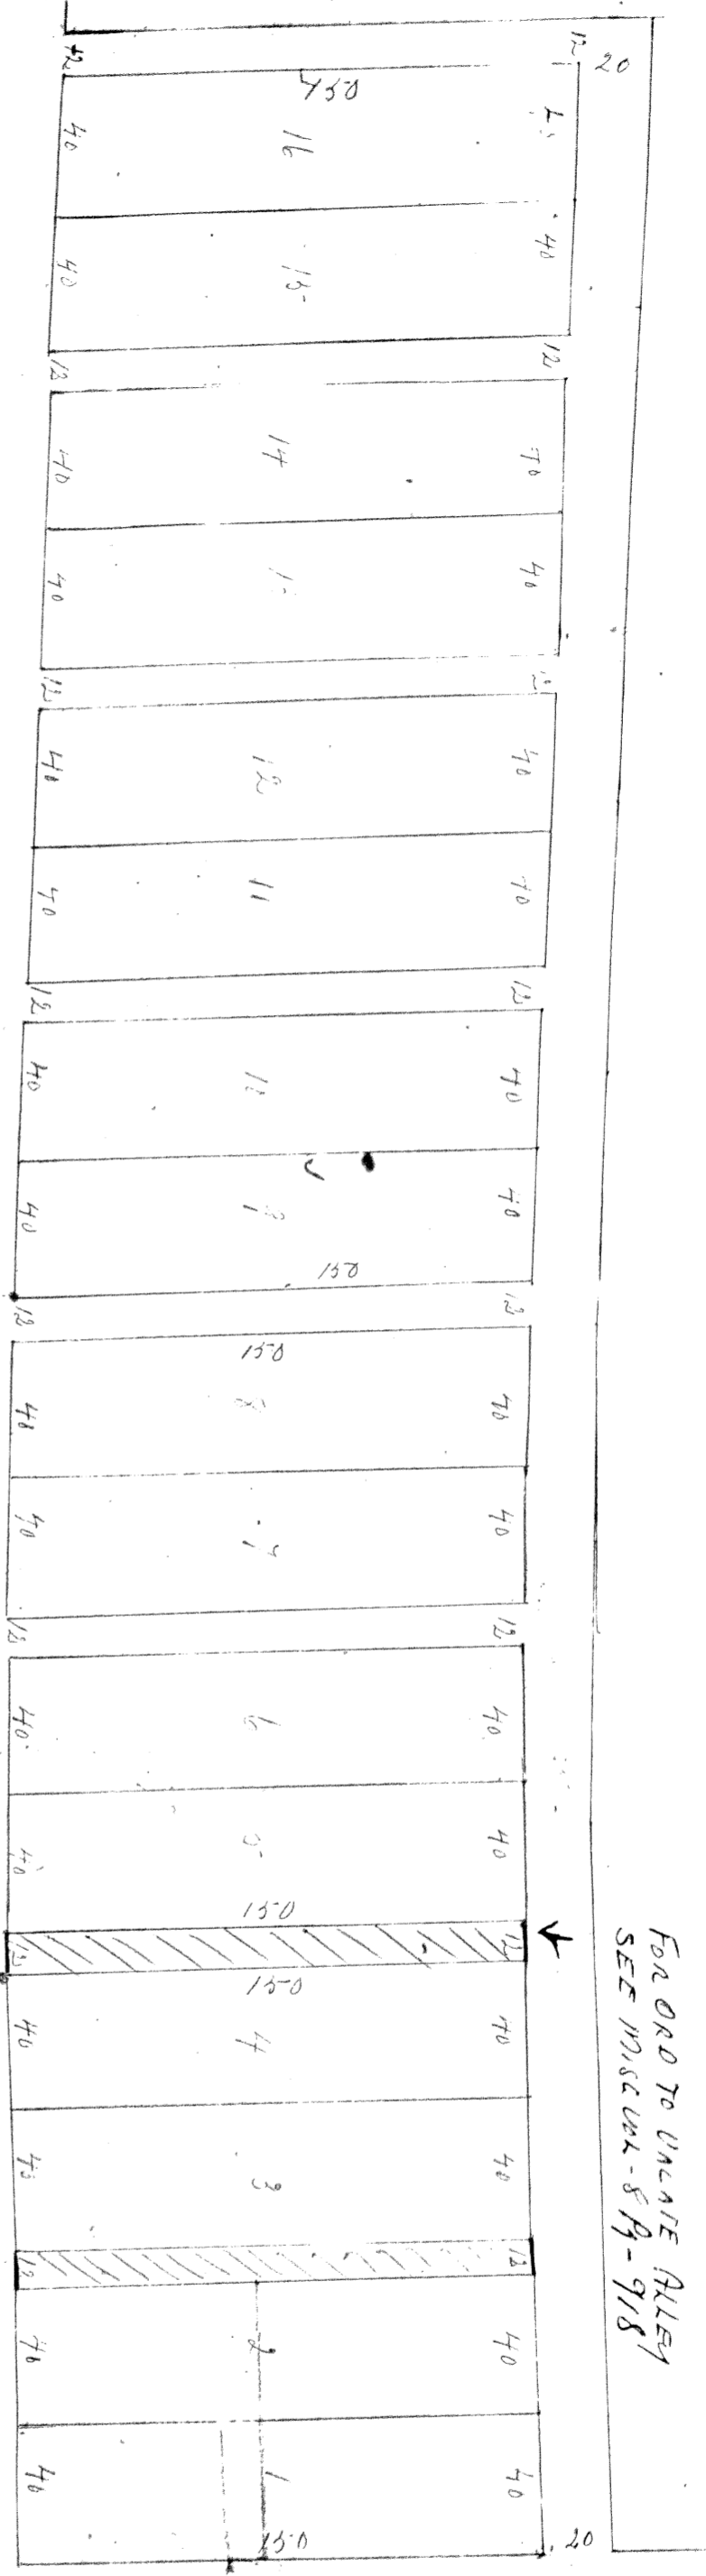

GOSHOGTON ROAD

NATIONAL ROAD

FOR ORD TO VACATE ALLEY  
SEE RECORDS 8A-918

FOR ORD TO VACATE  
COFT OF ALLEY SEE RECORDS B  
#143  
1967  
FOR ORD TO VACATE  
SEE  
DUAL OF ALLEY MISC VOL 8  
#9-917

Cambridge O. Feb. 15<sup>th</sup> 1891

By the direction of W. B. Briggs, petitioner, I made the following survey of a part of the 3 parcel of land deposited as described by deed of November 16. O. to W. B. Briggs dated Jan. 14<sup>th</sup> 1890 and recorded in County Records of Deeds Vol. 71 p. 443; beginning at the intersection of the north west line of the National Road with the north east line of the Goshogton Road thence along the Goshogton Road S. 75° 30' W. 172 feet thence N. 44° 40' W. 196 feet thence S. 75° 30' W. 172 feet thence N. 49° 3' E. 170 feet thence S. 75° 30' W. 368 feet thence N. 49° 3' E. 170 feet distant from the Goshogton Road to the National Road, thence easterly along north west line of National Road to beginning. All 8 lots met and piece of land met lots and allged as shown by the accompanying plat. The distances were given in feet and are marked on black and the number of acres set is placed on it in red ink.

Wm. J. Wheeler - Surveyor

Entered April 9<sup>th</sup> 1891 at 9.30 AM.  
Recorded April 11<sup>th</sup> 1891.

Attest: J. H. Baay, Recorder.

The State of Ohio, Bureau Land Co.

Before me John S. Black, a Notary Public in and for said County personally appeared William B. Briggs, petitioner who submitted to and acknowledged the foregoing plat of additional survey to the village of Cambridge, of Bureau Land Co. Ohio, as described by the Surveyor & he has read and signed, executed by him in conformity to the provisions of the act relating to plats in municipal corporations. Witness my hand & official seal this 14<sup>th</sup> day of April, A. D. 1891.

(Seal) John S. Black  
Notary Public  
Bureau Land Co. Ohio

April 9<sup>th</sup> 1891

This is to certify that this plat was accepted and approved by the Council of the incorporated village of Cambridge Ohio on the 9<sup>th</sup> day of April 1891.

(Seal) James R. Barr  
Mayor of village of Cambridge Ohio

(Seal) John S. Black  
Village Clerk.