


Plat of Merediths Second Addition to Cambridge Ohio

Scale 40 feet to an inch

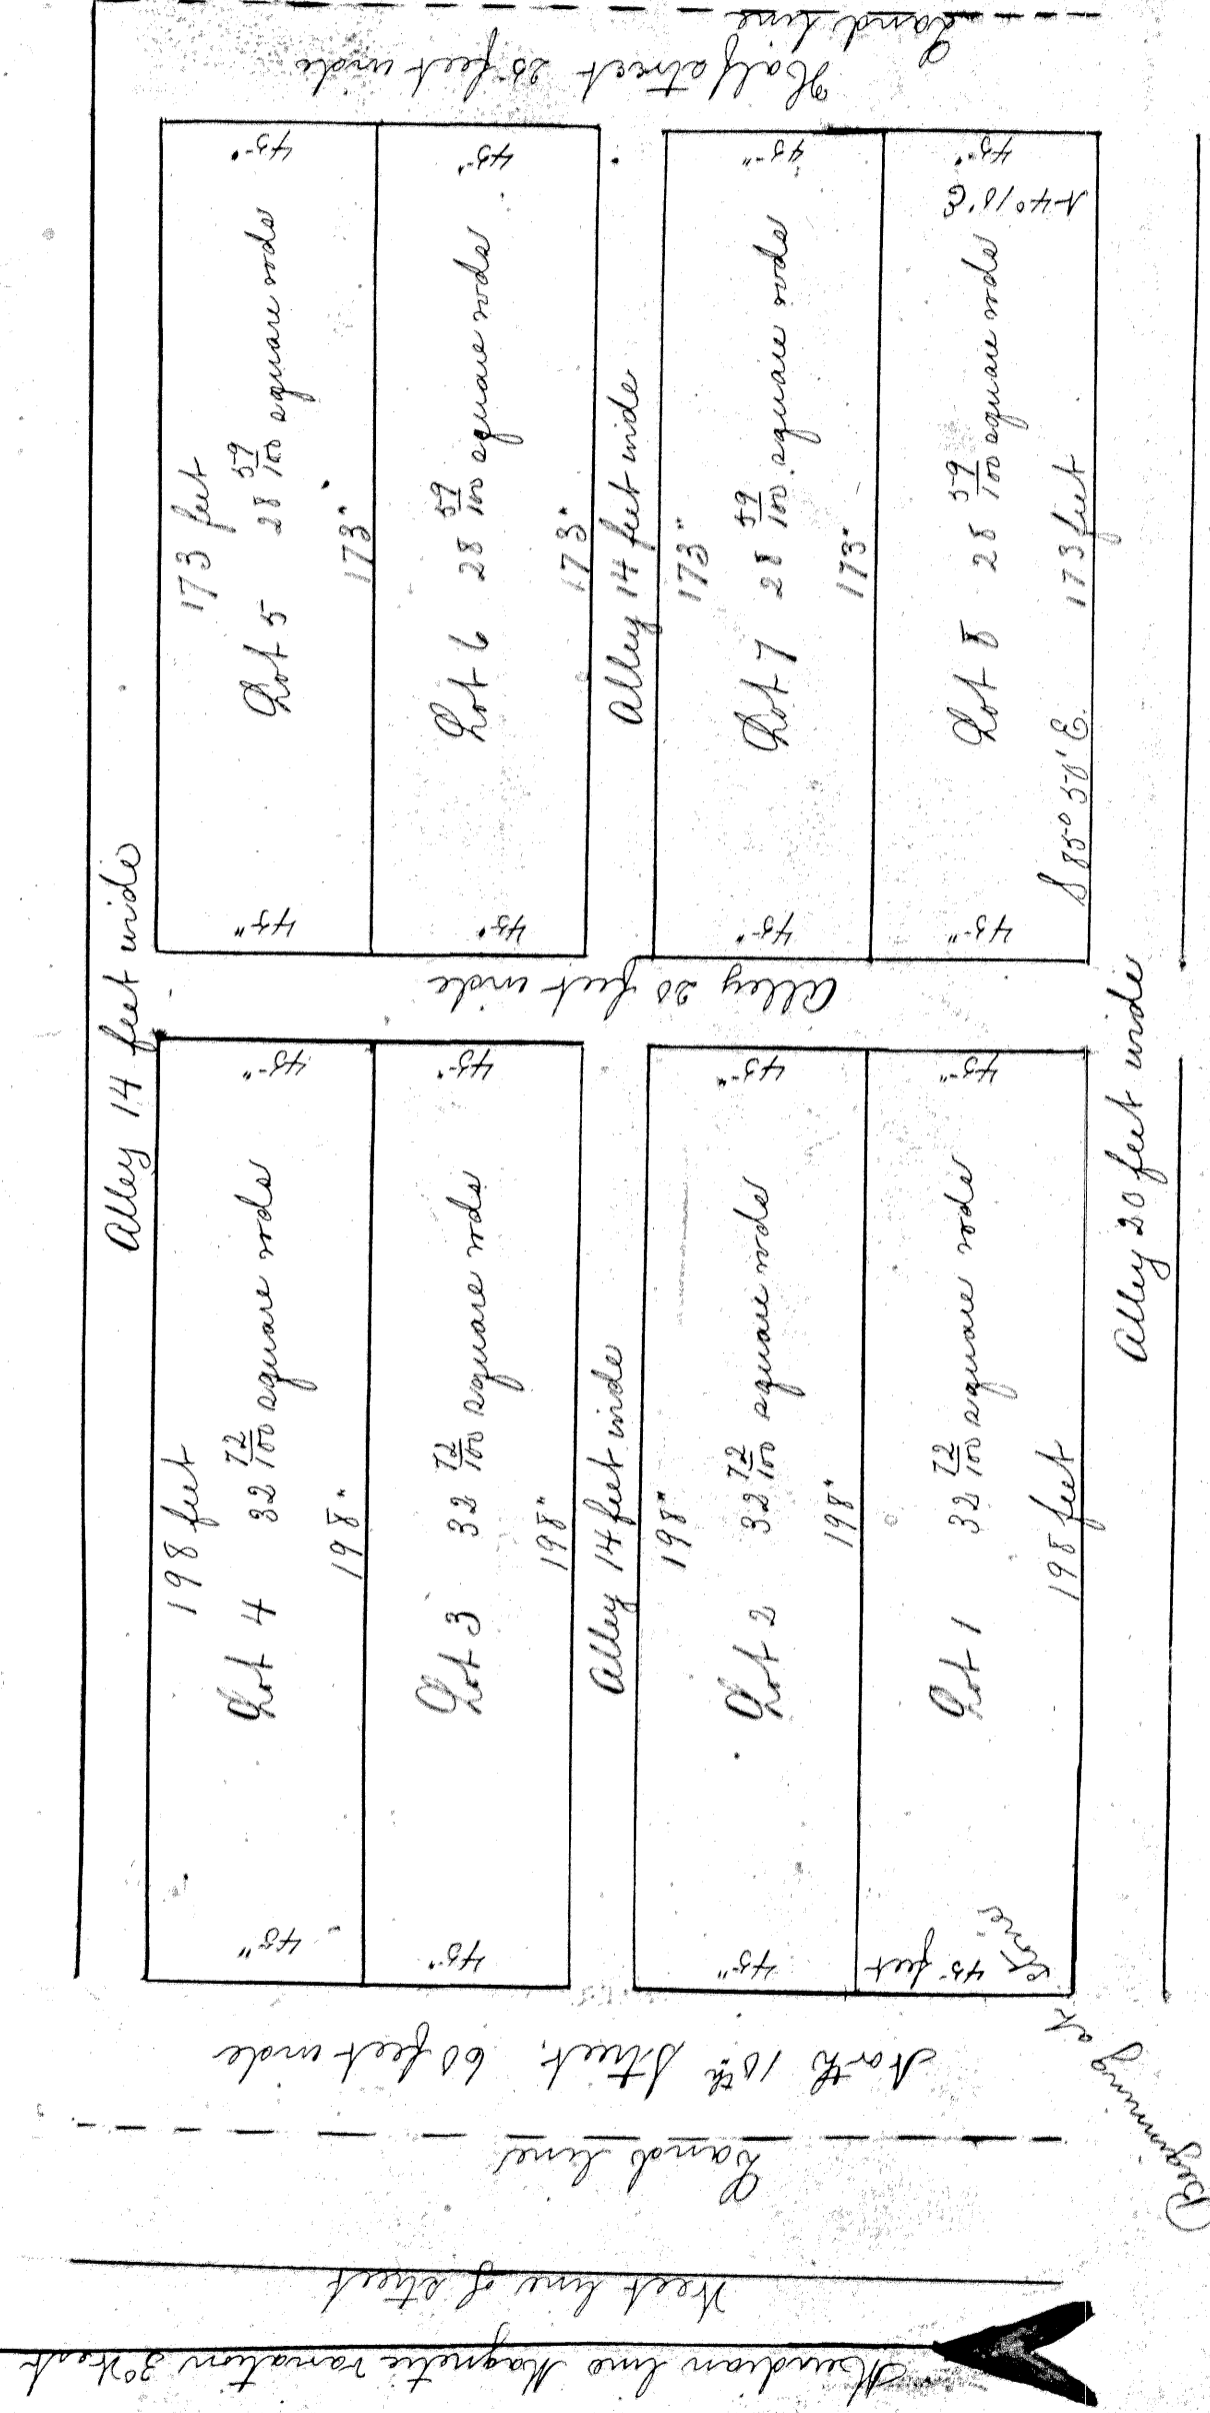

The above is hereby certified to be a correct Plat and notes of Merediths Second Addition to the town of Cambridge, in Lucas county, Ohio. Said Addition lies directly north of, and adjacent to Merediths first addition, and embraces 208 feet, in width, off the south side of original "Cut Lot 18" of said town, and extends east and west, 446 feet, containing 2 1/10 acres. (Two being in the 8 lots, 1 7/16 acres) and in the streets and alleys 6/16 of an acre, as surveyed under the direction of the proprietor, Jacob F. Meredith, on the 7th day of June, 1890, by Robert McKahan, Surveyor signed, sealed and acknowledged in presence of Andy J. McCallum } Robert McKahan, Surveyor Margaret McKahan } Jacob F. Meredith Proprietor

The State of Ohio, Lucas county ss.

Personally appeared before me, as Notary Public, in and for said county, the above named Jacob F. Meredith, proprietor of Merediths Second Addition to Cambridge, who acknowledged the signing and sealing of the above Plat of said Addition to be his voluntary and free act and deed, for the uses and purposes therein indicated. In testimony whereof, I do hereby subscribe my name and official seal at Cambridge, Ohio, this 25th day of June, 1890.

Accepted by Council April 11, 1892

Robert McKahan (Seal) Notary Public

Transferred Apr. 21st 1892 J. E. McCallum and J. W. G. P. D.

Entered Apr. 21st 1892 at 9 A.M. Recorded May 7th 1892. Attest: A. L. Padgett Recorder