


M.A. Yost's Addition to the Town of Quaker City, Ohio.

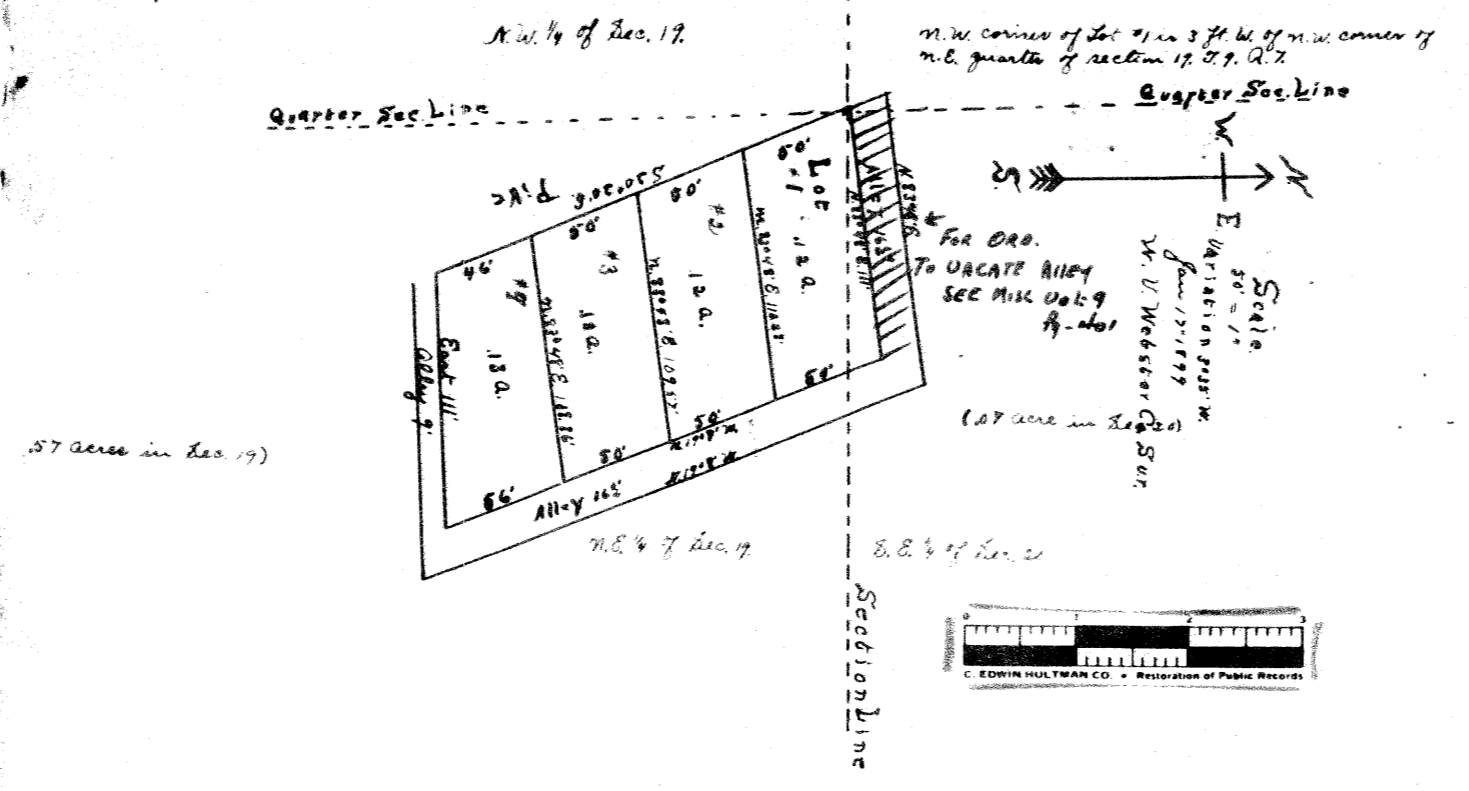

Know all men by these Presents  
 That we, M. A. Yost and Hattie E. Yost the owners of the lands delineated on this plat do hereby acknowledge the making of the same to be their free act and deed, and we do hereby dedicate the streets and alleys as shown thereon to public use forever. In Testimony Whereof, we hereunto set our hands this 20<sup>th</sup> day of January 1899.  
 Signed & acknowledged } E. W. Hall  
 in presence of us: } W. V. Webster

M. A. Yost  
 Hattie Yost.

The State of Ohio, Huron County, ss.  
 Before me, a Surveyor in and for said County, personally appeared the above named M. A. Yost and Hattie E. Yost, who acknowledged that they did sign the foregoing instrument, and that the same is their free act and deed.  
 In Testimony Whereof, I have hereunto set my hand and official seal at Quaker City, Ohio, this 21<sup>st</sup> day of January A.D. 1899.  
 W. V. Webster, County Surveyor.

I, Robt. Boyd, Clerk of the incorporated village of Quaker City, Ohio, hereby certify that the addition in the above plat was approved and accepted by the council of said Village by ordinance of date of October 18-1901  
 Robt. Boyd  
 Clerk.

Entered Jan 6<sup>th</sup> 1902 at 1.27 P.M.  
 Recorded Jan 23<sup>rd</sup> 1902  
 Attest - J. C. Crossen - Recorder