
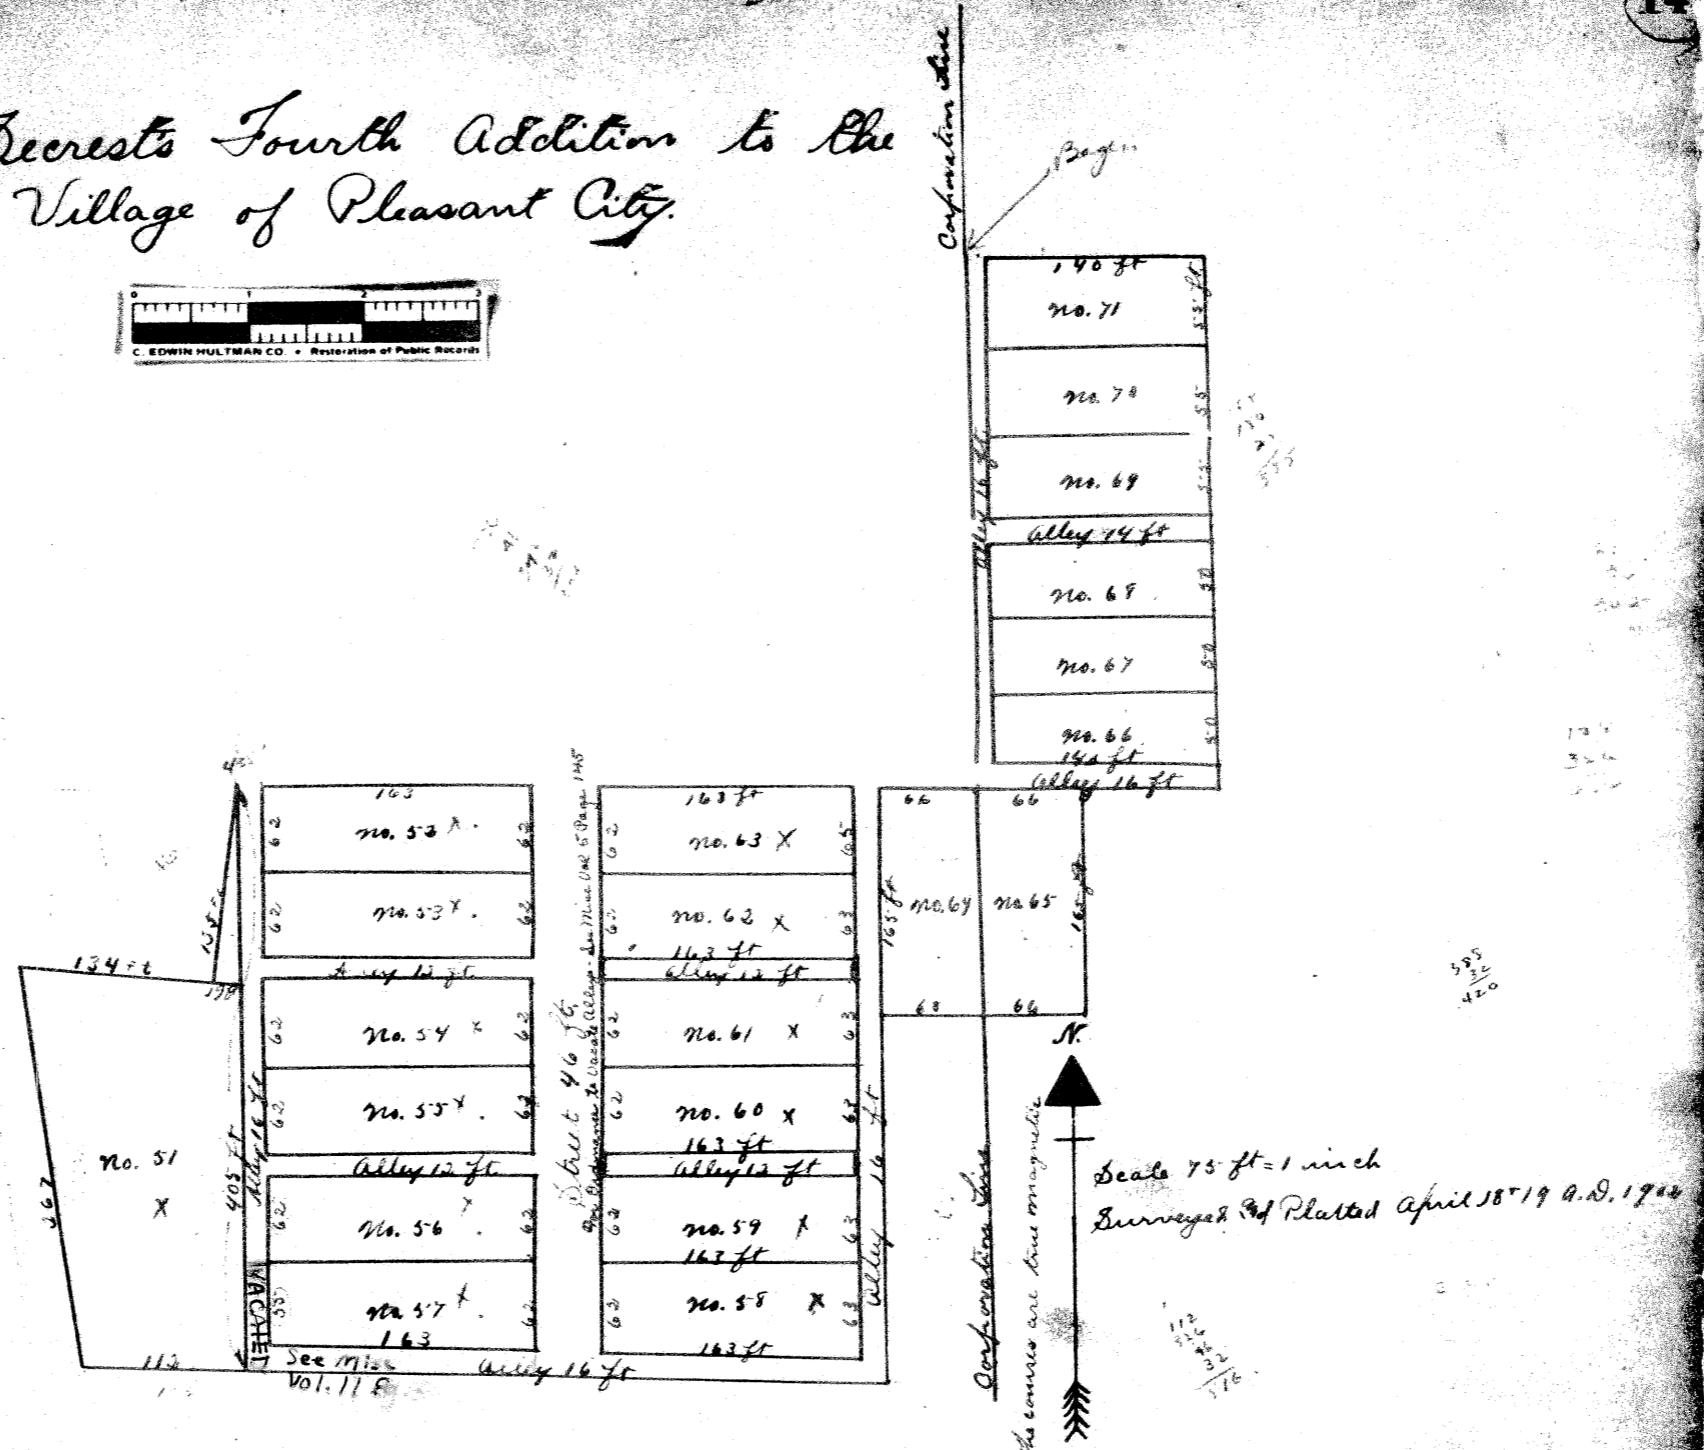


J. M. Secrest's Fourth Addition to the Village of Pleasant City.

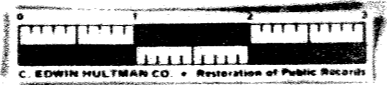

Description: Situated in Valley Twp. Lawrence County, Ohio and being a part of out-lot number forty seven (47) of J. M. Secrest's 3rd Addition to the town of Point Pleasant (now the Village of Pleasant City) and other lands; the same being a part of the south west quarter of section nine (9) Twp. eight (8) of Range nine (9) beginning for the same fourteen (14) feet from the north east corner of lot one, eighth (1/8) of J. M. Secrest's 3rd Addition to the town of Point Pleasant and in a direction North 88° East from said corner thence South 89° West 345 feet; thence north 88° West 170 feet; thence South 9° West 135 feet; thence North 85° 30' West 184 feet; thence South 9° East 267 feet; thence South 87° East 516 feet; thence North 257 feet; thence South 88° 15' East 126 feet; thence north 8° East 165 feet; thence South 88° East 90 feet; thence North 89° East 345 feet; thence North 88° West 150 feet to the place of beginning and continuing 6.30 acres, be the same more or less. The area of the part within the corporation is 4.81 acres more or less, and the part without the corporation is 1.49 acres more or less.

I hereby certify that the above is a correct plat and description of J. M. Secrest's Fourth Addition to the Village of Pleasant City, O, formerly known as the town of Point Pleasant.

J. M. Secrest proprietor of the above plat hereby donates to the public use the streets and alleys shown above, and acknowledge the signing thereof to be my voluntary deed for the above purposes.
 Witness my hand and subscribed in my presence this 24th day of April A. D. 1902
 J. M. Secrest
 J. B. Harbor, Surveyor

I, O. E. Young, Clerk of the incorporated Village of Pleasant City, O do hereby certify that the foregoing plat of J. M. Secrest's Fourth Addition to the Village of Pleasant City, O as much thereof as lies within said incorporated Village, was duly approved and accepted by the council of said Village this 5th day of May A. D. 1902

Entered May 20th 1902 at 2 P. M.
 Recorded May 20th 1902
 J. B. Harbor Mayor
 O. E. Young Clerk
 J. C. Crossen Recorder