
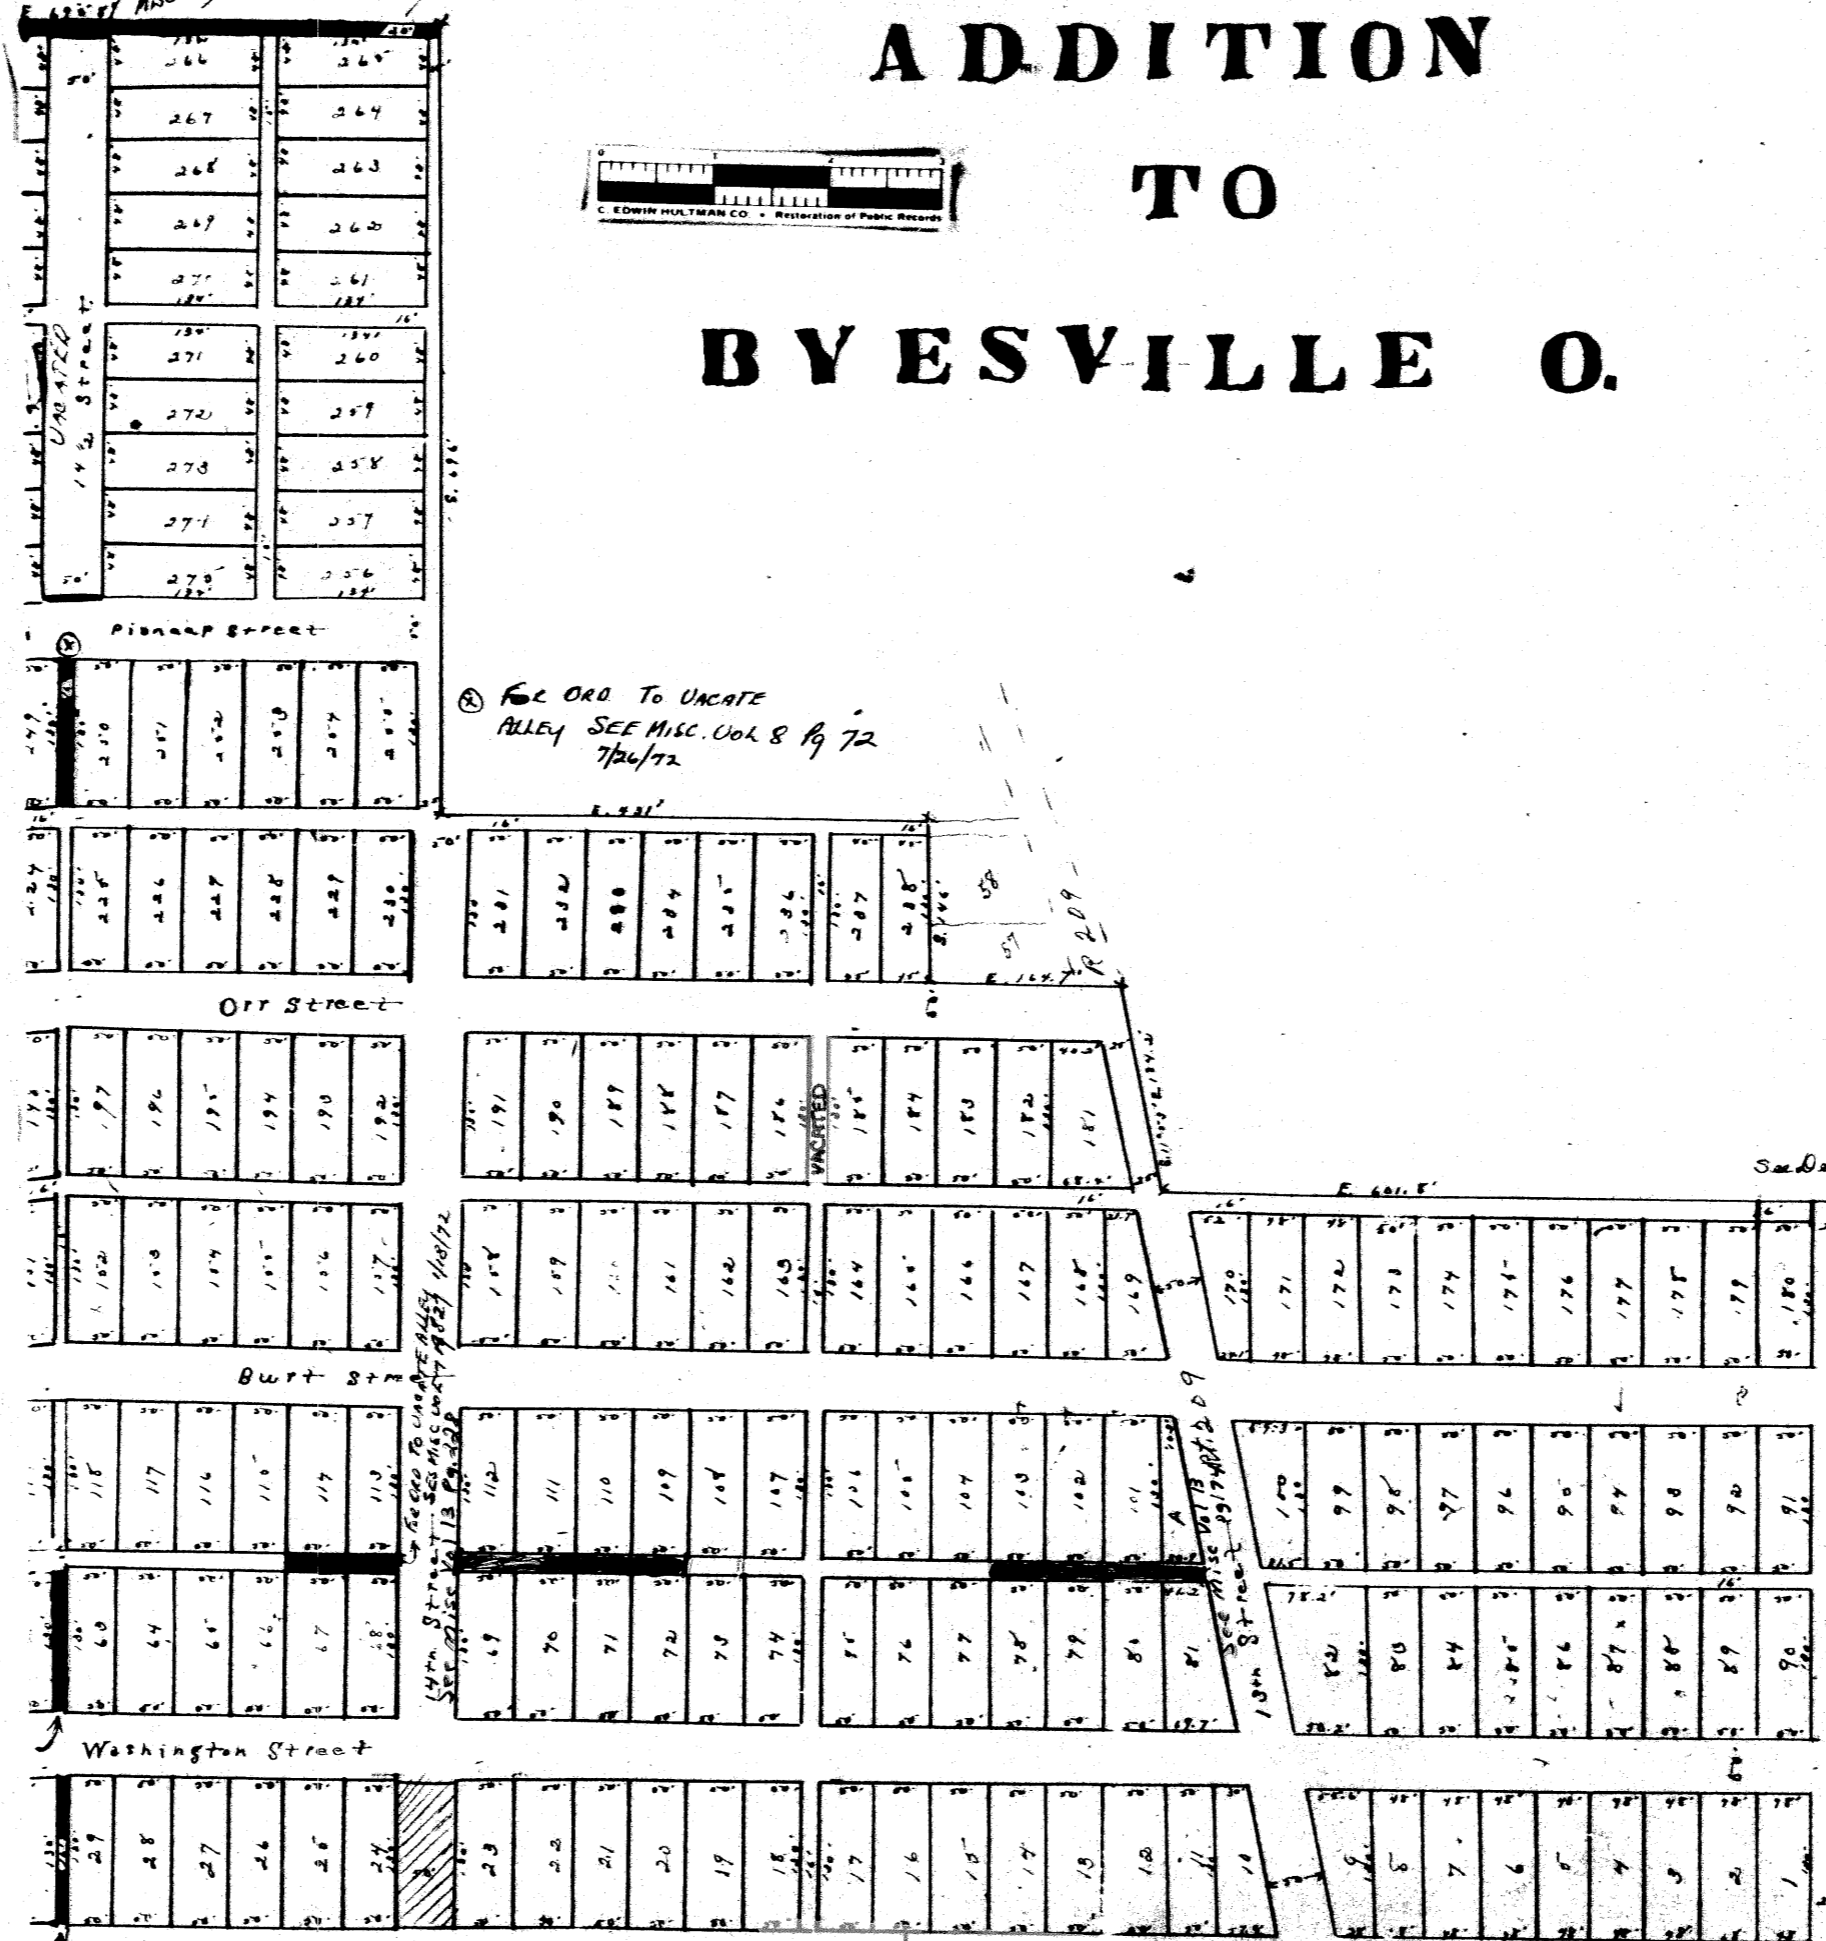


MENT COMMITTEE'S ADDITION TO BYESVILLE O.

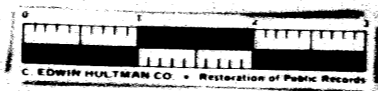

FOR ORDINANCE VACATING
ALLEY BETWEEN LOTS 185 & 186,
SEE O.R. Vol. 91, PG. 14.

For Ordinance Vacating Alley BETWEEN
LOTS 151-152 & 197-198
LOTS 146-157 & 192-203 SEE
OR Vol 165 Pg 291

FOR ORD TO VACATE
ALLEY SEE MISC. VOL 8 Pg 72
7/14/72

See Ord 106287
Page 411

SEE MISC VOL 8
Pg 697
FOR MATTER OF CLOSING PART OF 14TH ST
SEE MISC VOL 7 Pg 645
June 6, 1972
John B. Bascetta, V. Under

VACATING 10' alley along the south line of Lots 10-43
see O.R. Vol. 449 Page 331 06-01-07

FOR ORDINANCE TO VACATE ALLEY BEHIND
LOT 85, 32 FEET LONG 4 FEET WIDE,
SEE O. R. VOL 22 PAGE 565