


Sub-division of Sub. Lots Numbers 1 and 4, The Cambridge Improvement Company's addition to Cambridge, Mass.

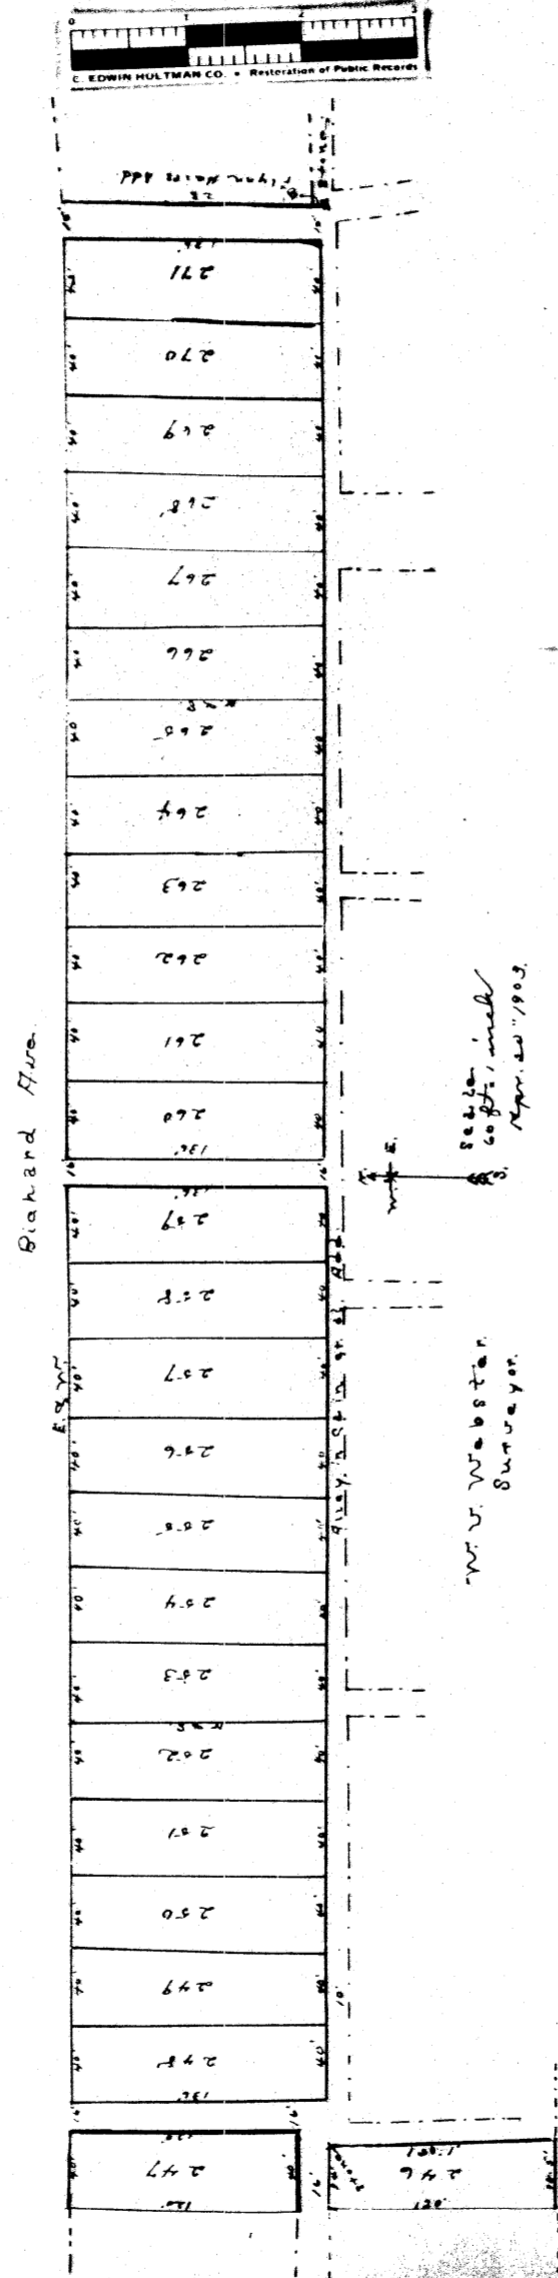

I, Mr. W. Webster, do hereby certify the accompanying plat is true and correct, and to be a true and correct plat according to the same, of a subdivision of Sub-lots numbered 1 and 4, and 7, and 10, of the Improvement Company's addition to Cambridge in said county, made by order of the Cambridge Improvement Company's proprietor thereof.

W. V. Webster
Surveyor

State of Mass. Sheriff's County, ss:
I, the undersigned, do hereby certify the accompanying plat is true and correct, and to be a true and correct plat according to the same, of a subdivision of Sub-lots numbered 1 and 4, and 7, and 10, of the Improvement Company's addition to Cambridge in said county, made by order of the Cambridge Improvement Company's proprietor thereof.

W. V. Webster
Surveyor

State of Mass., Sheriff's County, ss:
Before the undersigned authority personally came the Cambridge Improvement Company owner of the lands above platted, by R. O. Stone as its President and by Fred S. Raymond, as its Secretary, and acknowledged the execution of the foregoing plat as a true plat a sub-division of Sub-lots 1 and 4, and 7, and 10, of Improvement Company addition to Cambridge, consisting of lots, streets and alleys as shown, said lots, streets and alleys being of the size, and with the stream expressed in feet and fractions thereof, and said lots bearing the numbers therein shown, and further acknowledged that said streets and alleys are dedicated to the public for purposes of public travel.

And in testimony of such acknowledgment hereunto at the name of said the Cambridge Improvement Company and its corporate seal.

The Cambridge Improvement Company by R. O. Stone, President and Fred S. Raymond, Secretary, Seal.

Signed, sealed and acknowledged before me this 5th day of May, 1903.

Witness my hand and seal of office at Cambridge, Mass., this 5th day of May, 1903.

Geo. W. Bell,
Notary Public