



Plat of the North side Addition to the Village of Hartford

Scale, 100' = 1" F.F. Green

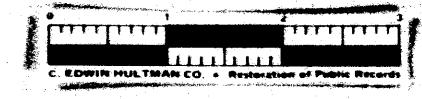

OFFICIAL RECORDS VOL. 198 PG. 960
10-21-98 Vacating alley between lots
73-125 and between lots 118-125

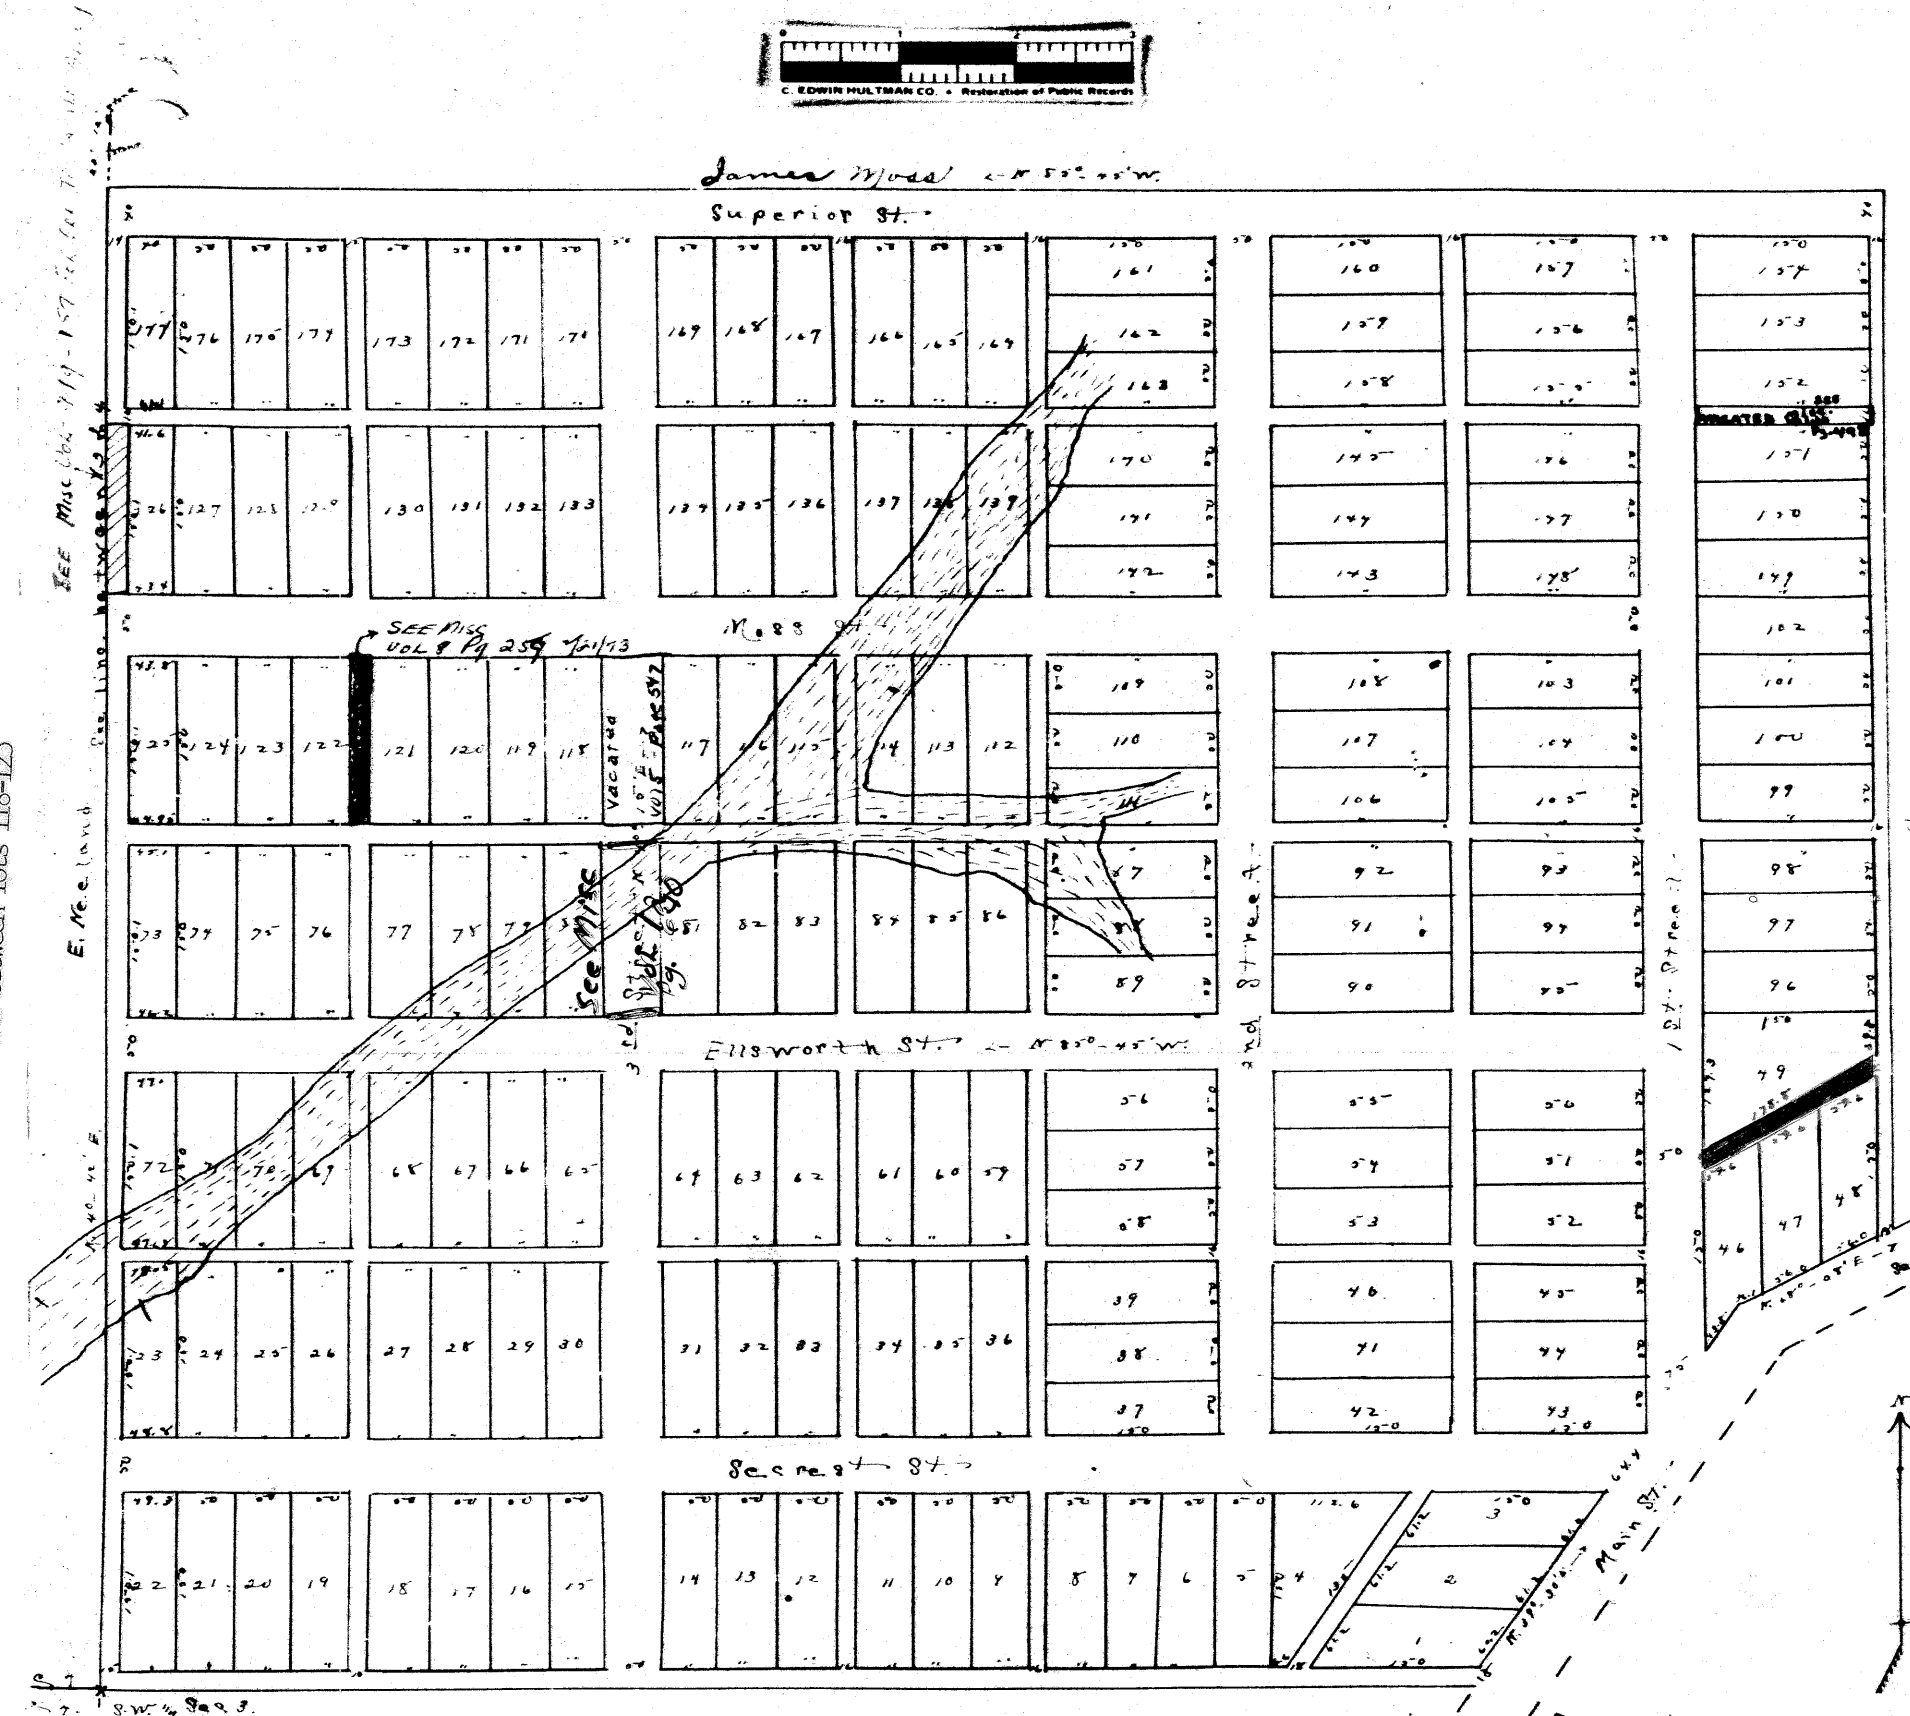

Under the direction of the trustee of this land delineated, surveyed, said land, and laid it out into streets and alleys. The number of the lots are shown near the center of their boundary and the dimensions are given in feet and inches near the boundary lines. I hereby certify that it is a true representation of said survey.

F.F. Green

Entered = June 19th 1903 at 2.00 p.m.
Recorded = June 27th 1903

Attest J. B. Brown Recorder

I, the undersigned, hereby certify that I, the trustee of the land delineated on this plat, from lot 70.1 to lot 70.177 inclusive do hereby acknowledge the making of the same to be my free act and deed, and do hereby dedicate all streets and alleys as shown thereon for public use forever.

In testimony whereof I hereunto set my hand this 2nd day of May, 1903. A.D. L. E. Weyer
Signed and acknowledged in presence of
L. B. H. H. H. H. H.