

RINGER'S 3RD ADDITION TO BYESVILLE OHIO.


Cambridge, Ohio, April 9th 1904.

To the Honorable Recorder:
Guernsey County, Ohio:

This is to certify that on the 9th day of April 1904
Ringer filed with me to the village of Byesville Ohio was
a record of the provisions of sections 36-50
Bates and 2 articles of the 4th Edition, and
that the necessary transfer, change and such
other duties have been entered upon the books in
the auditor's office for said Guernsey County Ohio.

Stan R. Ringer
County Auditor
Guernsey Co.

April 11 1904
Attorney to Honorable
Recorder.

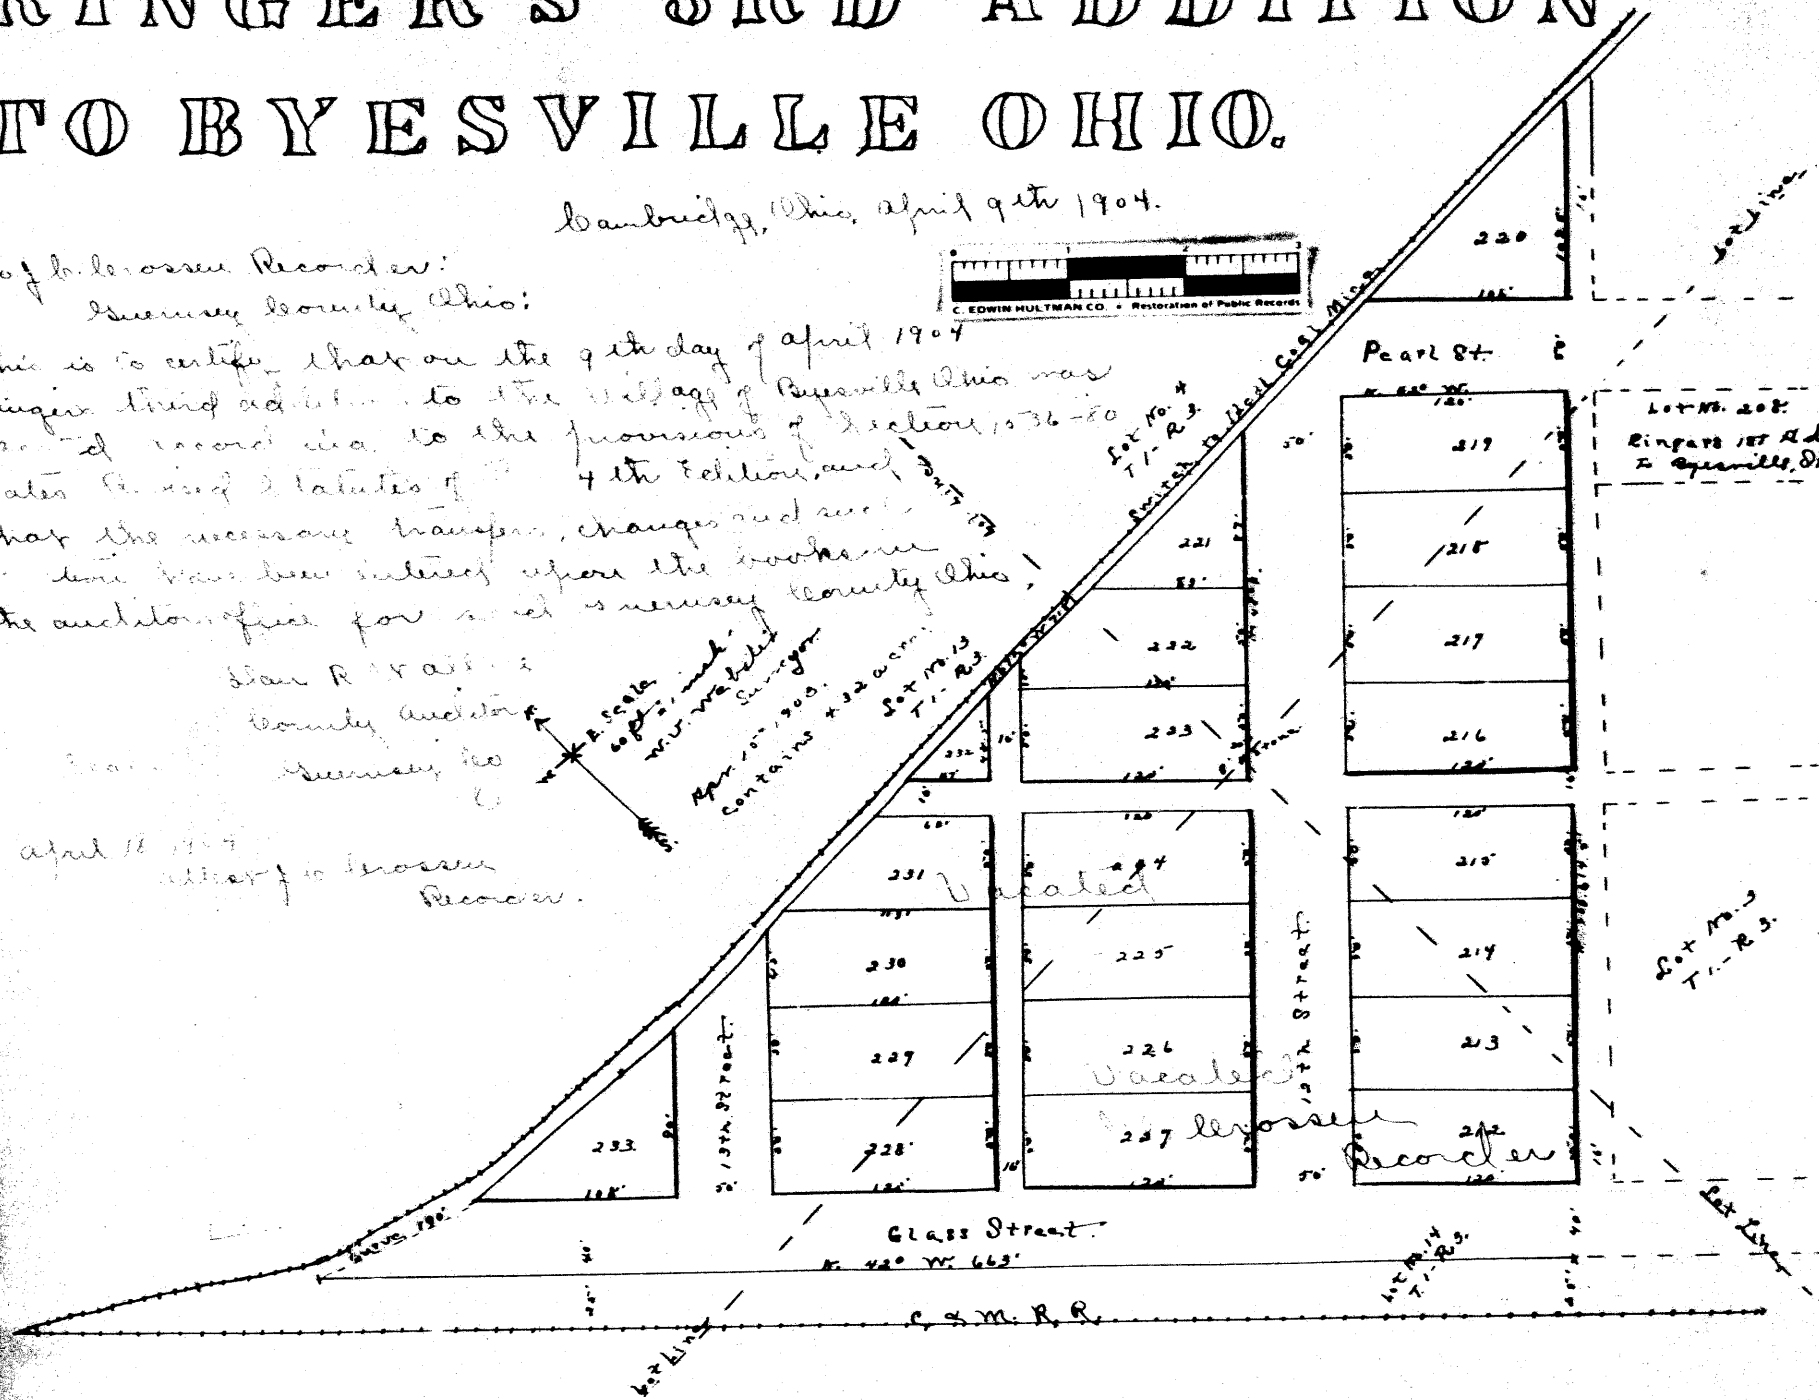

Apr. 10th 1903.

I surveyed the lands delineated on this plat under the direction of the proprietors and I hereby certify that this plat is a true representation of said survey.
W. S. Webster, Surveyor.

The State of Ohio, Guernsey County, ss:

I hereby confirm the above plat and donate the streets and alleys thereon to public use and hereby acknowledge the same to be my voluntary act for the use and purposes mentioned.

The Byesville Glass & Lamp Co.

by Chas. L. Campbell, President

Geo. L. Bickett, Secretary.

- Seal -

signed and acknowledged in my presence this 10th day of April A.D. 1903.

Chas. L. Turnbaugh, Notary Public.

- Seal -

Witnessed: Apr. 15th 1903 at 5 40 A.M.

Witnessed: May 13th 1903.

Attest: J. B. Crossman, Recorder.