
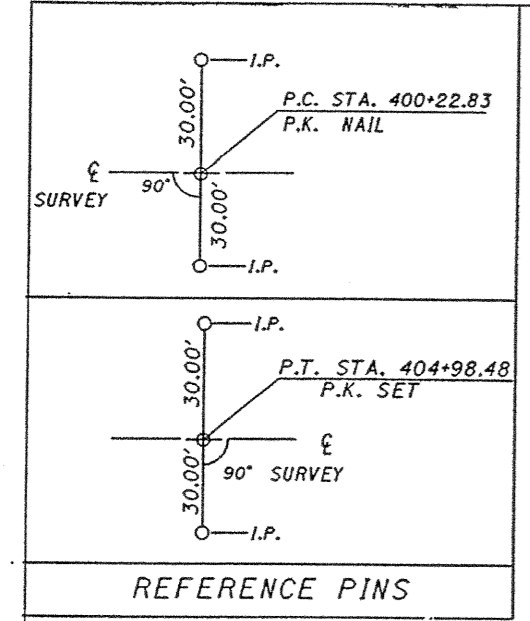


CENTER LINE SURVEY PLAT
GUE-146-7.63
 VALLEY TOWNSHIP, SEC. 12, T-9, R-10

13
15

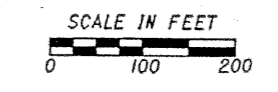


REFERENCE PINS

CURVE 1	CURVE 2	CURVE 3
P.I. : STA. 396+34.50	P.I. : STA. 401+51.11	P.I. : STA. 404+00.89
Δ : 14°38'55" LT.	Δ : 47°43'26" RT.	Δ : 47°41'37" RT.
D : 09°30'00"	D : 19°45'26"	D : 22°55'06"
R : 603.11'	R : 290.00'	R : 250.00'
L : 154.20'	L : 241.55'	L : 208.10'
T : 77.52'	T : 128.28'	T : 110.51'
CH. : 153.78'	CH. : 234.63'	CH. : 202.14'

3/4" x 30" REBAR WITH CAP ARE TO BE PLACED ON THE RIGHT-OF-WAY AT THE FOLLOWING LOCATIONS PRIOR TO CONSTRUCTION

STATION	OFFSET
Sta. 400+22.83	30.0' Rt. & 30.0' Lt.
Sta. 402+00.00	30.0' RT.
Sta. 402+64.38	30.0' LT.
Sta. 402+84.93	52.86' LT.
Sta. 403+75.00	55.00' RT.
Sta. 404+98.48	30.0' RT. & 30.0' LT.
Sta. 404+98.48	35.00' RT.

REV	DATE	DESCRIPTION

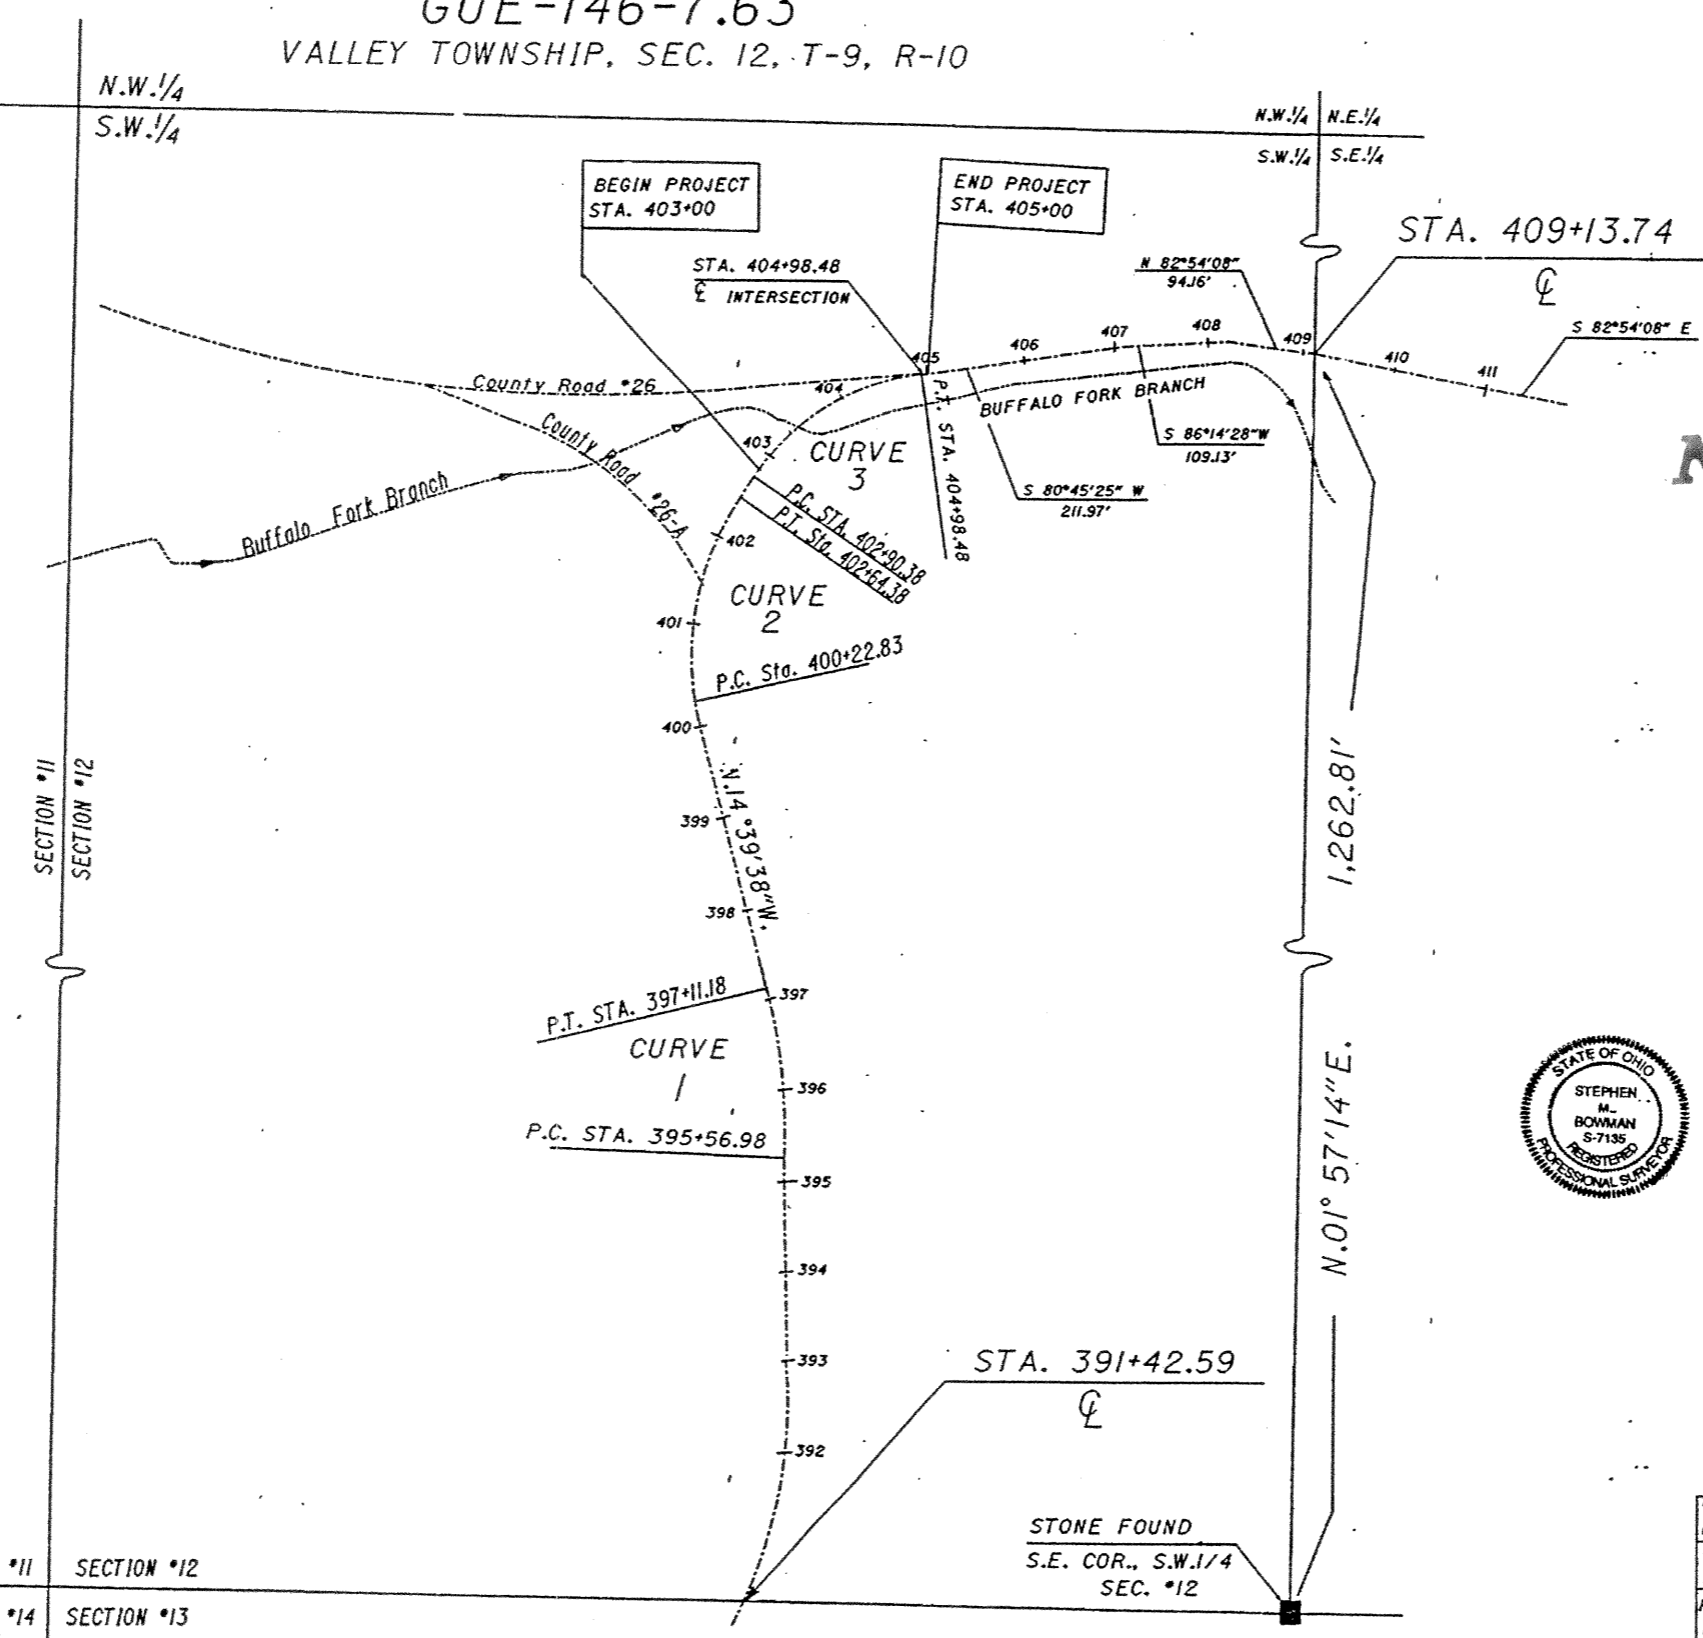

NOT TO SCALE

NORTH BASED UPON ASSUMED MERIDIAN

I HEREBY CERTIFY THAT THIS PLAT IS A TRUE DELINEATION OF A SURVEY PERFORMED FOR THE STATE OF OHIO, DEPARTMENT OF TRANSPORTATION IN OCTOBER AND NOVEMBER OF 1992 DISTRICT 5, OHIO DEPARTMENT OF TRANSPORTATION



Stephen M. Bowman
 STEPHEN M. BOWMAN, P.S. #7135 NOV. 1992

RECEIVED _____ AT _____
 RECORDED 12-30-93 FILE NO. _____
 PLAT BOOK 3 PAGES 438 A
 GUERNSEY COUNTY RECORDER

RIGHT OF WAY PLANS
 STATE PROJECT 050570

DATE OF SMB DATE 11/92	GUE-146-7.63	OHIO
CHECK OF DATE		FHWA REGION 5
FEDERAL PROJECT 7601	STATE PROJECT 052050	L -3-

SUMMARY OF ADDITIONAL RIGHT OF WAY

PARCEL	OWNER	SHEET NO.	OWNERS RECORD BOOK PAGE	RECORD AREA	TOTAL P.R.O.	GROSS TAKE	P.R.O. IN TAKE	NET TAKE	STRUC-TURE	NET RESIDUE LEFT RIGHT	TYPE FUND	AUDITORS PARCEL NUM.	REMARKS AND PERSONALITY
1	Okie G. & Alice E. Williams	3	O.R. 16 514	30.20	1.964AC	0.113AC	0.00 AC	0.113AC	NO	15.712AC	STATE	38-00508	OR-60-1023
1-1						0.017AC	0.00 AC	0.017AC	NO	12.394AC	STATE	38-00508	OR-60-1020

0146CL.DRW 12/03/92