



NOT TO SCALE

CENTERLINE SURVEY PLAT

GUE-83-3.61
GUERNSEY COUNTY
SPENCER TOWNSHIP
TOWN 9 N, RANGE 10 W
SECTION 17


| | | |
|------------------|-----------------|----------------------|
| CALC. BY: | GUE-83-3.61 | OHIO |
| CHK'D. BY: | GUERNSEY COUNTY | FWA 5 REGION |
| FEDERAL PROJECT: | BRF-93-1(10) | STATE JOB NO. 052650 |

28
30
1
3

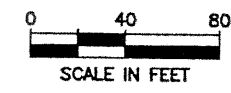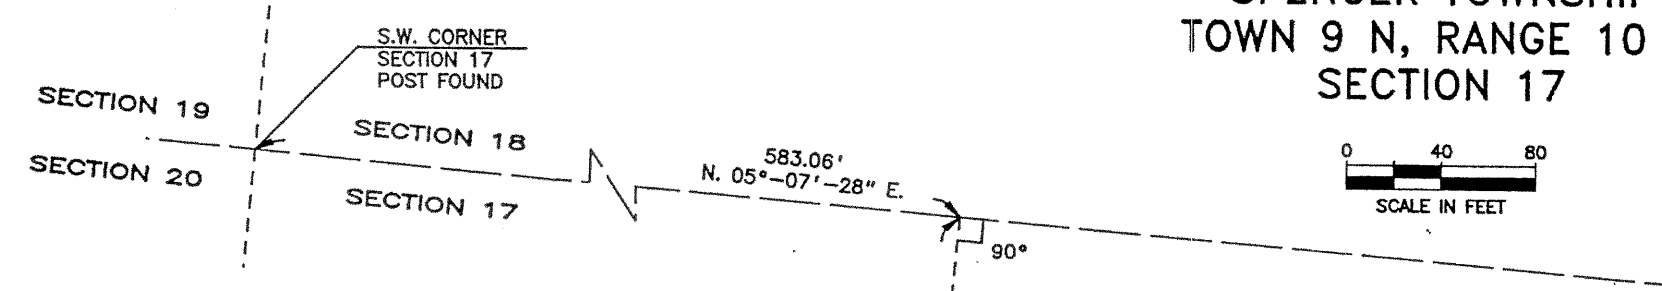

| REFERENCE MONUMENTS | | | |
|---------------------|--------|---------|--------|
| STA. 190 + 00 | 20.00' | LT.&RT. | 2 EACH |
| STA. 195 + 00 | 20.00' | LT.&RT. | 2 EACH |
| TOTAL | | | 4 EACH |

● INDICATES REFERENCE MONUMENT LOCATIONS

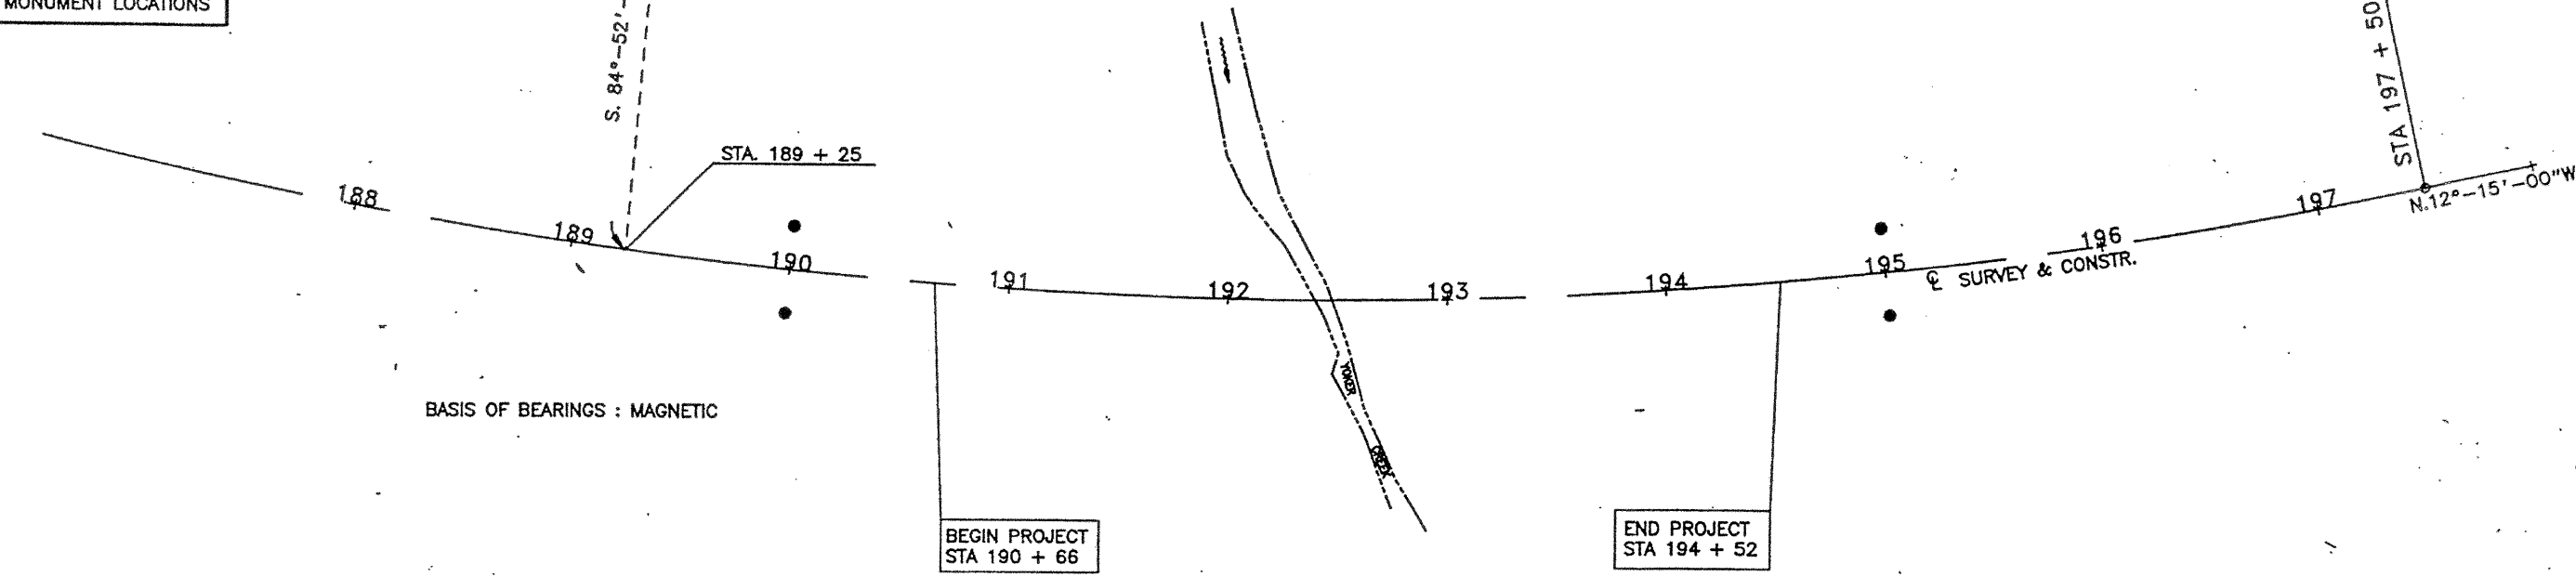

BASIS OF BEARINGS : MAGNETIC

CURVE DATA

PI STA 187 + 96.23
 PC STA 177 + 08.18
 PT STA 197 + 50.00
 $\Delta = 49^\circ-00'-00''$ LT.
 $D_c = 2^\circ-23'-59.4''$
 $R = 2387.50'$
 $T = 1088.05'$
 $L = 2041.82'$
 $E = 214.97'$

REFERENCE MONUMENTS ARE SHOWN ON STANDARD CONSTRUCTION DRAWING MC-1 (REV. 6-13-69) OF THE DEPARTMENT OF TRANSPORTATION. THE PLACING OF THE MONUMENTS SHALL BE UNDER THE DIRECTION OF A REGISTERED SURVEYOR AND ARE TO BE SET AS SHOWN BY THE HIGHWAY CONTRACTOR AT THE TIME OF CONSTRUCTION.

RECEIVED _____ 19____
 RECORDED 3-14 19 94
 BOOK Cab 3 PAGE 441

 COUNTY RECORDER

I HEREBY CERTIFY THAT THIS PLAT IS A TRUE DELINEATION OF A SURVEY MADE FOR THE OHIO DEPARTMENT OF TRANSPORTATION IN 1992 BY ERIKSSON ENGINEERING LIMITED
William J. Young
 REGISTERED SURVEYOR NO. 6109 DATE 5-6-93