

Property Owners

Deed No.	Acres
FFCA / IIP 1986 Property Co.	.003
Higgins Building Co.	.310
Helen Lenzo	.204
Kathrine Nicoff & First National Bank of Zanesville	.223
Higgins Building Co. Inc.	.009
Total Acres	0.749

Curve Data

- (A) $\Delta = 77^\circ-58'-22''$
 $R = 111.98'$
 $L = 140.40'$
 Chd. Brg. = N 50-18-08 W
- (B) $\Delta = 72^\circ-34'-10''$
 $R = 95.24'$
 $L = 113.41'$
 Chd. Brg. = N 7-34-23 N
- (C) $\Delta = 72^\circ-34'-10''$
 $R = 95.24'$
 $L = 113.41'$
 Chd. Brg. = S 47-34-23 E
- (D) $\Delta = 77^\circ-58'-22''$
 $R = 111.98'$
 $L = 140.40'$
 Chd. Brg. = S 50-18-08 E

Legend

- 1" Rebar Found
- 5/8" Capped Rebar Set

DEDICATION OF HERMAN ROAD

Situated in the City of Cambridge, County of Guernsey, State of Ohio and being a part of the Fourth Quarter of Township 2 north Range 3 west of the United States Military District and being more particularly described as shown and platted hereon.

The undersigned owner of the land platted herein, duly authorized in the premises, do hereby certify that this plat correctly represents the DEDICATION OF HERMAN ROAD and do hereby accept this plat of same and dedicates to public use as such, all parts of HERMAN ROAD shown hereon and not heretofore dedicated.

IN WITNESS WHEREOF, the following property owners have hereunto set their hand this 20th day of JANUARY 1994.

FFCA / IIP 1986 Property Company
 Vice President - Managing General Partner
 State of Arizona, County of
 Before me, a Notary Public in and for said County, personally appeared the above signers who acknowledged the signing of the foregoing instrument to be of their free and voluntary act and deed for uses and purposes thereon expressed.

In Witness Whereof, I have hereunto set my hand and affixed my official seal this 20th day of January 1994.
 My Commission Expires May 19, 1995

Kathy Trainor
 Notary Public

IN WITNESS WHEREOF, the following property owners have hereunto set their hand this 7th day of February 1994.

Higgins Building Company, Inc.
 James R. Higgins, Owner
 Helen Lenzo, Owner
 Kathrine Nicoff, Owner
 First National Bank of Zanesville, Owner
 R. X. Locky, Jr., V.P.

Sandra S. Oakley
Sandra S. Oakley
Molly Miller
Sheana Butler

State of Ohio, County of Guernsey
 Before me, a Notary Public in and for said County, personally appeared the above signers who acknowledge the signing of the foregoing instrument to be of their free and voluntary act and deed for uses and purposes thereon expressed.

In Witness Whereof, I have hereunto set my hand and affixed my official seal this 7th day of February 1994.
 My Commission Expires 4-14-96

Darlene Rose Higgins
 Notary Public, Guernsey County, Ohio

Approved this 31st day of MAY 1994.
Delmar E. George
 City Recorder, Guernsey County, Ohio

Approved and accepted this 9th day of May 1994 by Ordinance #38-94 wherein the Drive dedicated on the attached plat is accepted as such by the Council of the City of Cambridge, Ohio.

In Witness Whereof, I have hereunto set my hand and affixed my seal this 31st day of May 1994




Sharon K. Cassler
 City Clerk, Guernsey County, Ohio

Transferred this 17th day of JUNE 1994
Lony Brown
 Auditor, Guernsey County, Ohio

Filed for record this 17th day of JUNE 1994
Betty J. Doss
 Recorder, Guernsey County, Ohio

Recorded this 17th day of JUNE 1994
Domino K. Potts
 Deputy Recorder

Surveyed and Platted By
 Gardner Surveying
 60707 Stewart Rd.
 Cambridge, Ohio 43725
 Steven L. Gardner
 Registered Surveyor
 12-29-93
 Date

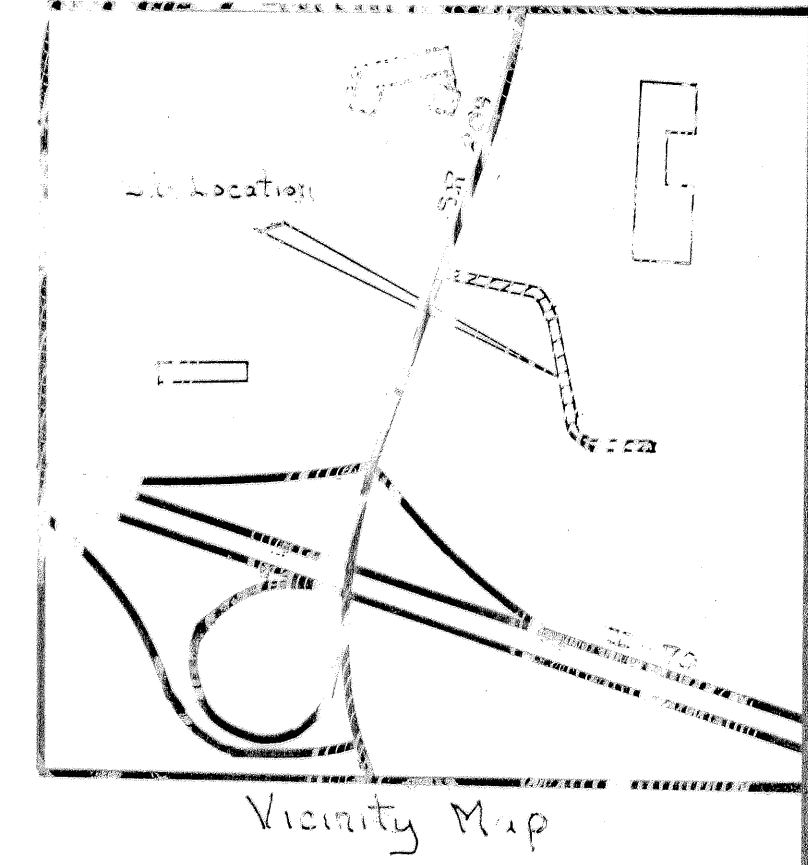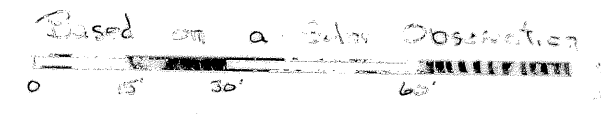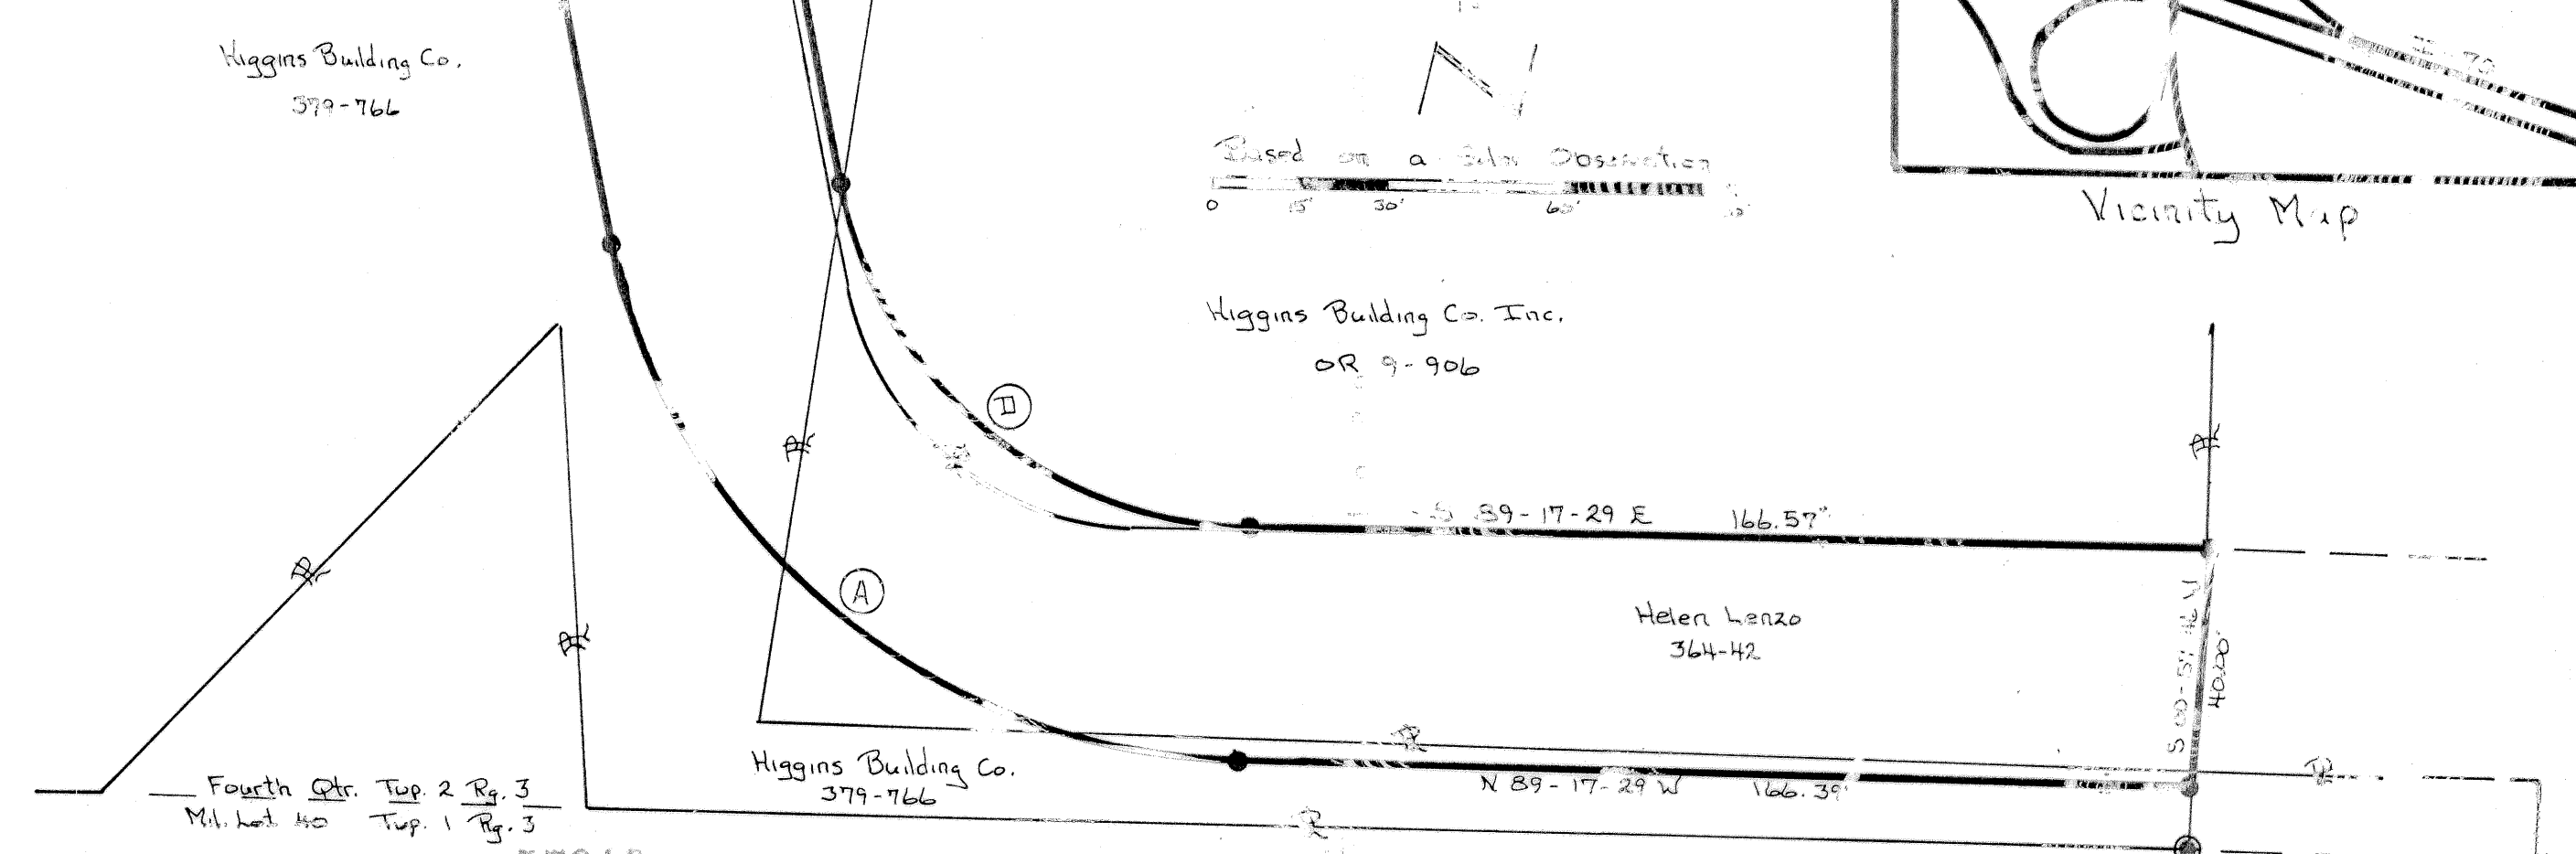

57310 OR
 88 831
 Cabinet 3
 Slide 442
 JUN 20 1994
 2160

N.E. cor.
 Military Lot 40
 Twp. 1 Rg. 3