



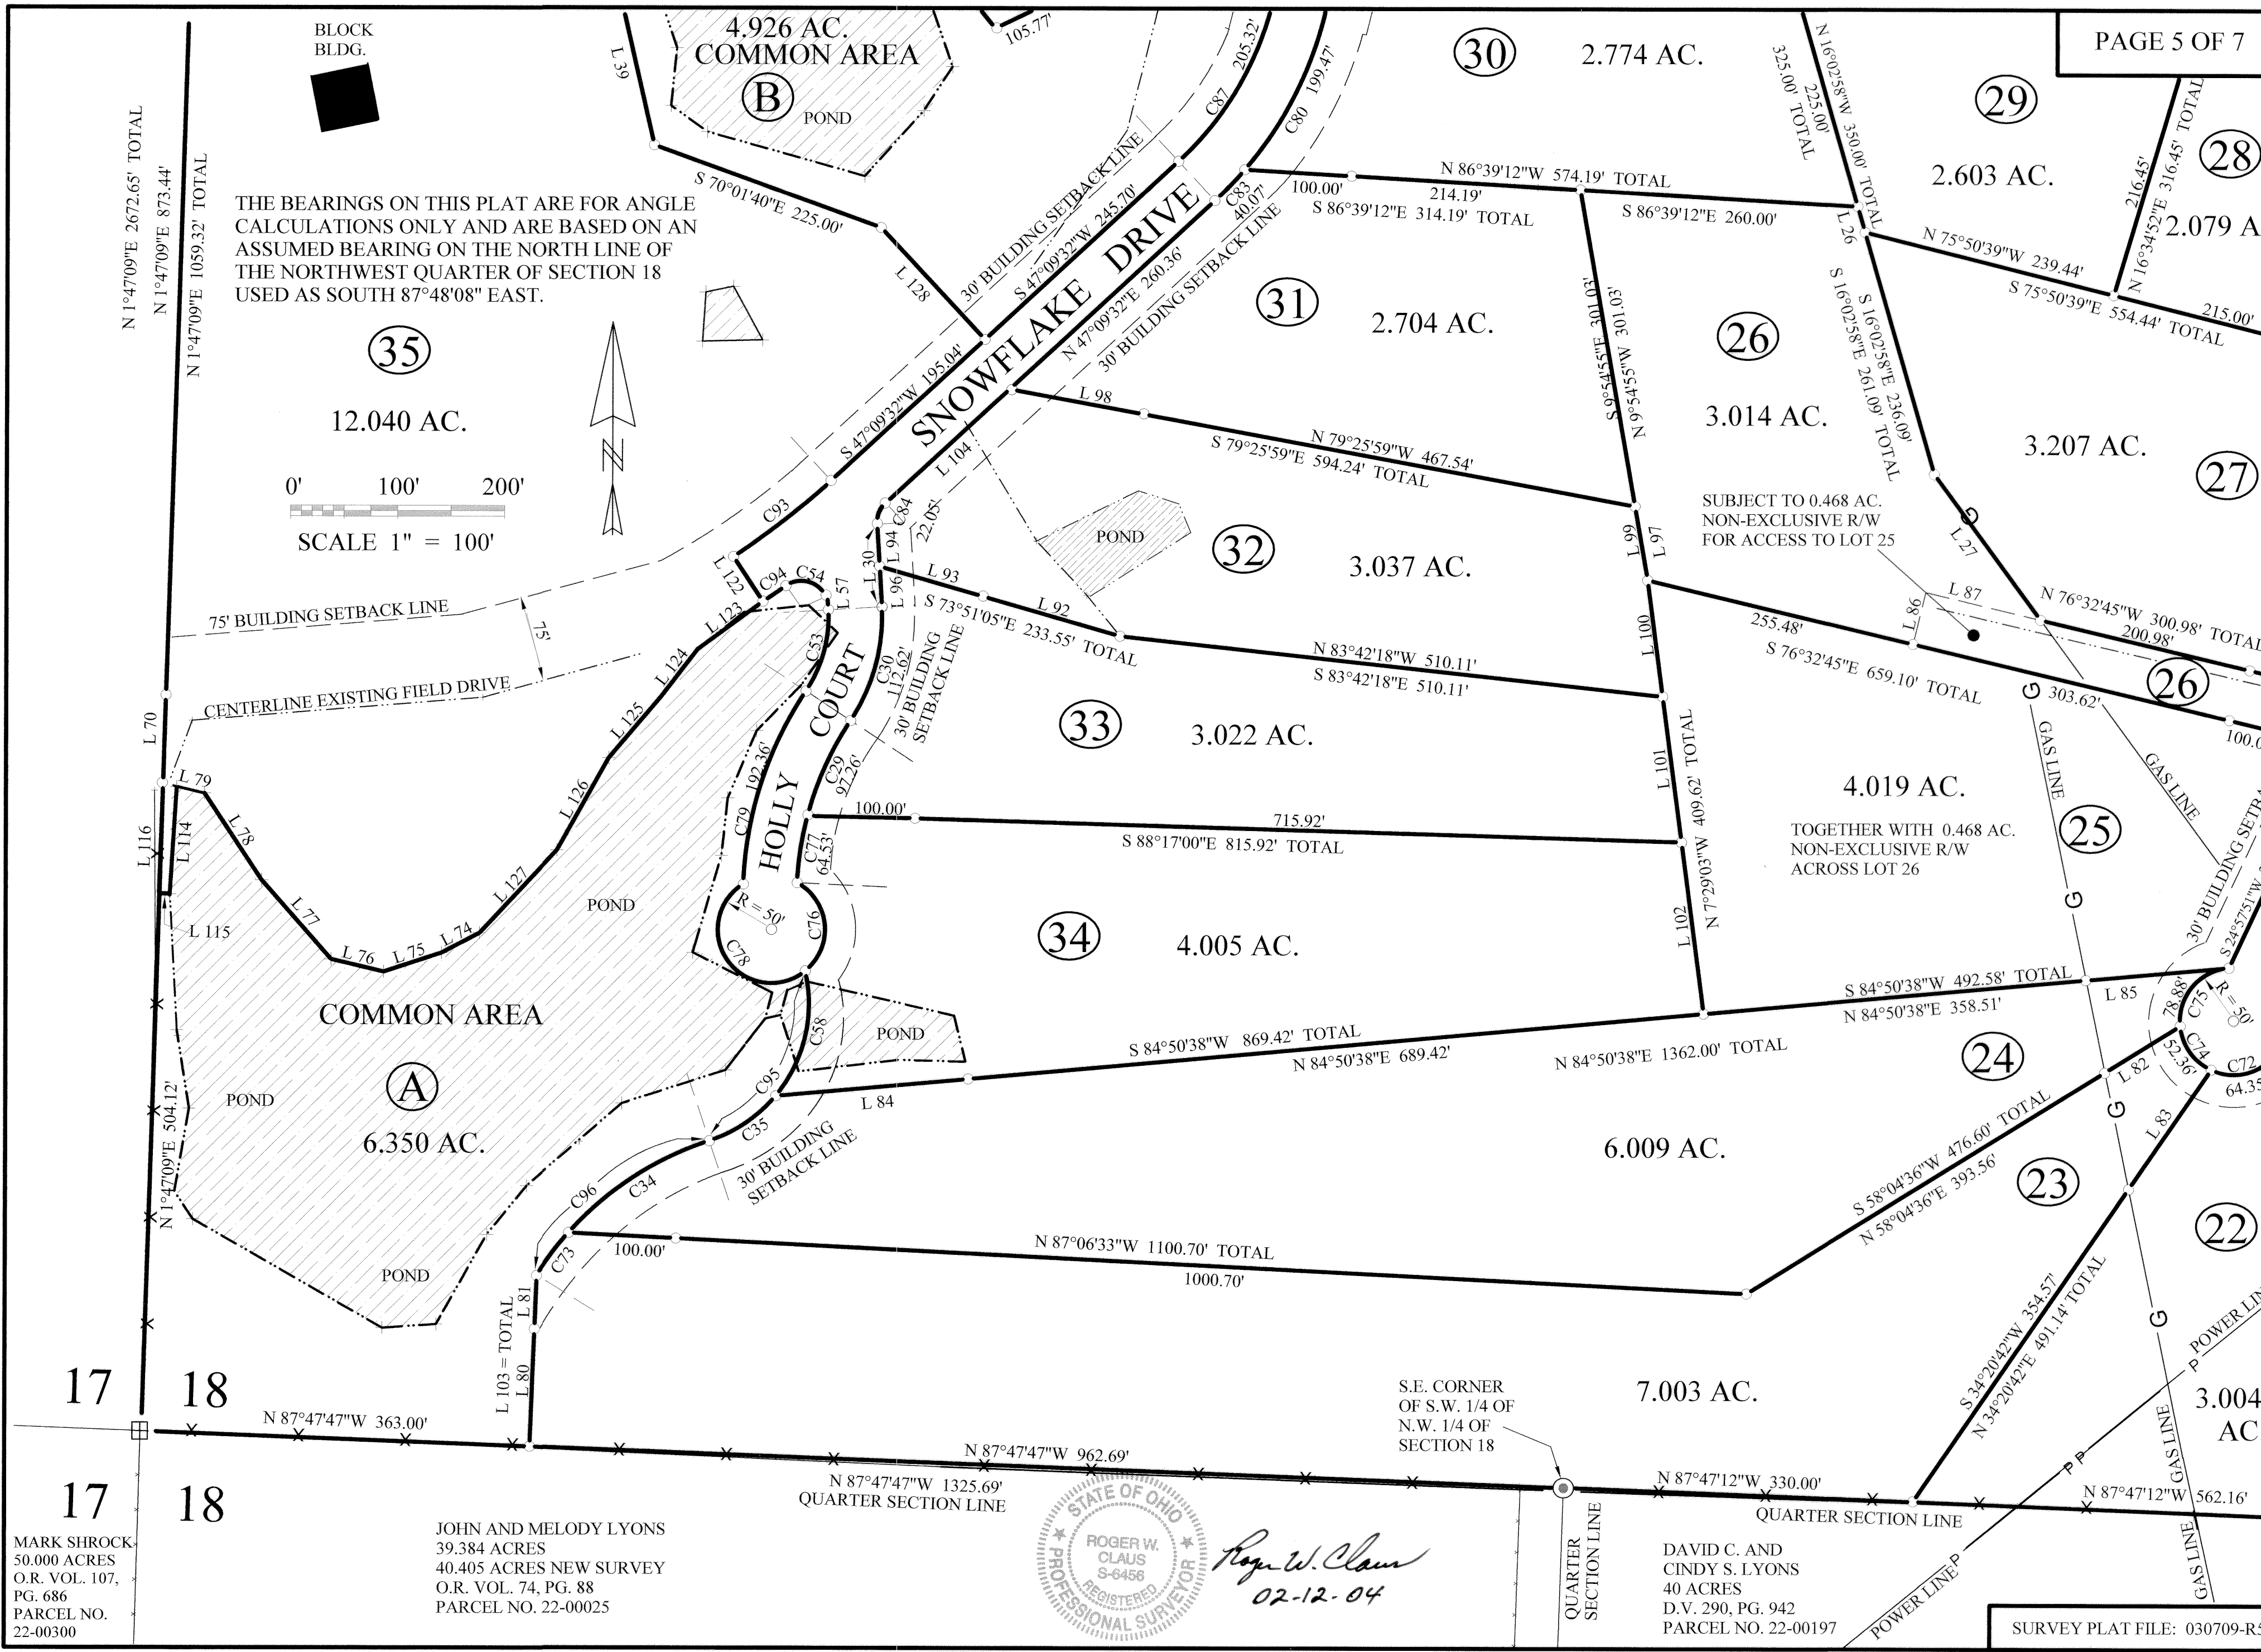


THE BEARINGS ON THIS PLAT ARE FOR ANGLE CALCULATIONS ONLY AND ARE BASED ON AN ASSUMED BEARING ON THE NORTH LINE OF THE NORTHWEST QUARTER OF SECTION 18 USED AS SOUTH 87°48'08" EAST.

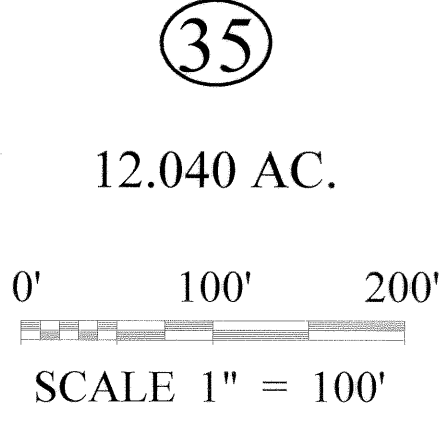

MARK SHROCK  
50.000 ACRES  
O.R. VOL. 107,  
PG. 686  
PARCEL NO.  
22-00300

JOHN AND MELODY LYONS  
39.384 ACRES  
40.405 ACRES NEW SURVEY  
O.R. VOL. 74, PG. 88  
PARCEL NO. 22-00025

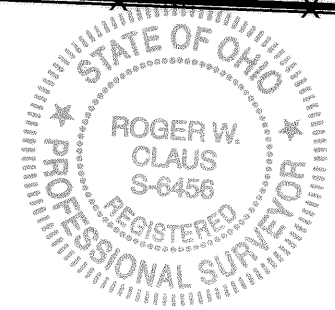

*Roger W. Claus*  
02-12-04

DAVID C. AND  
CINDY S. LYONS  
40 ACRES  
D.V. 290, PG. 942  
PARCEL NO. 22-00197