
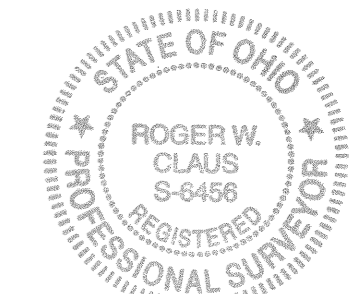




# WINTERSET FARMS SUBDIVISION

- = GAS WELL FOUND
- ⊙ = 1/2" X 30" IRON PIN FD. CAPPED "CLAUS 6456".
- = 5/8" X 30" IRON PIN SET CAPPED "CLAUS 6456"
- = 5/8" IRON PIN FOUND UNCAPPED.
- ◻ = " IRON PIN FOUND CAPPED "
- ⊕ = 5/8" IRON PIN FD. CAPPED "GARDNER PS-6884"
- ▲ = " IRON PIN FOUND CAPPED "
- ⊕ = CONCRETE MONUMENT FOUND
- ⊞ = MARKED STONE FOUND.
- = UN-MARKED STONE FOUND
- ⊕ = SURVEY ANGLE POINT
- ▲ = RAILROAD SPIKE SET
- ▲ = RAILROAD SPIKE FOUND.
- ⊕ = TREE WITH WIRE FOUND
- = EXISTING PROPERTY LINES
- x-x- = FENCE EVIDENCE FOUND
- = LINES OF THIS SURVEY

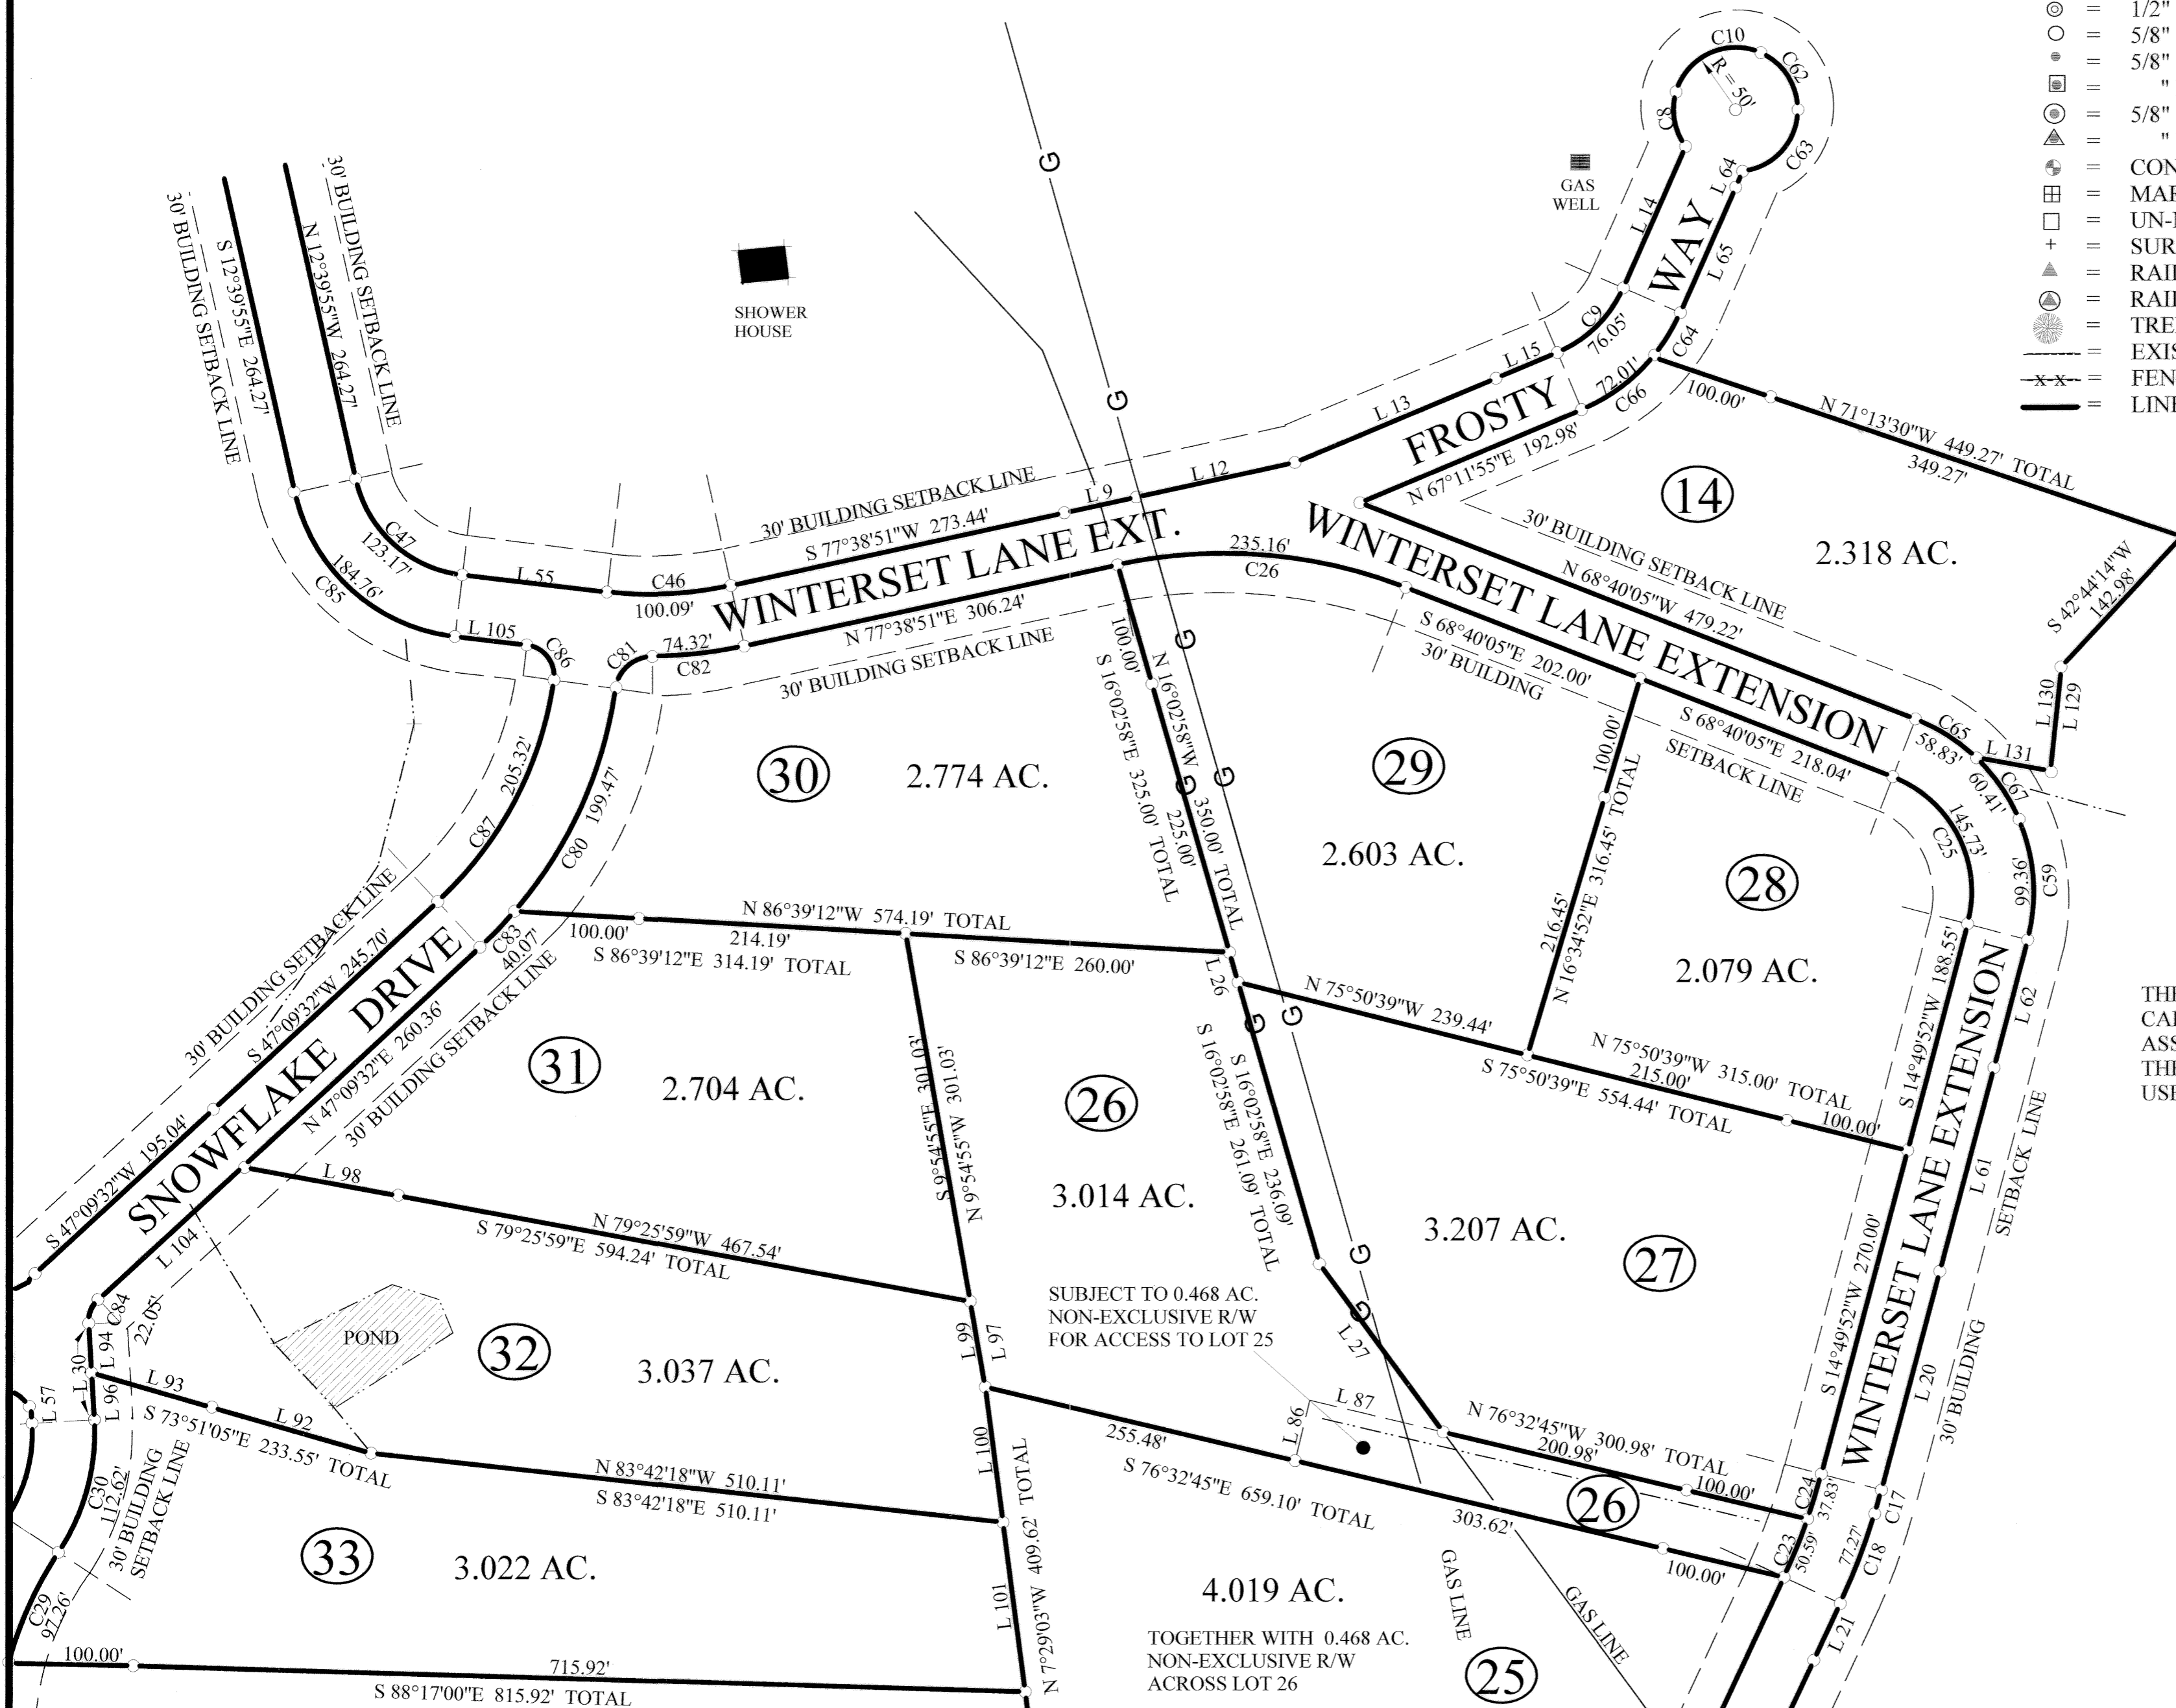

*Roger W. Claus*  
02-12-04

THE BEARINGS ON THIS PLAT ARE FOR ANGLE CALCULATIONS ONLY AND ARE BASED ON AN ASSUMED BEARING ON THE NORTH LINE OF THE NORTHWEST QUARTER OF SECTION 18 USED AS SOUTH 87°48'08" EAST.

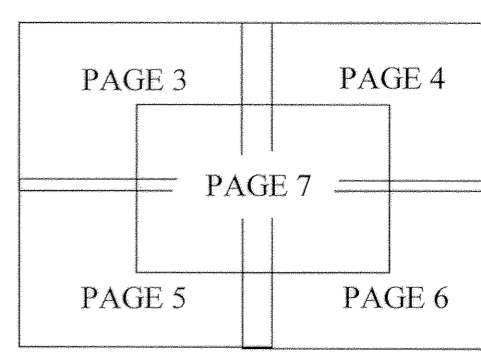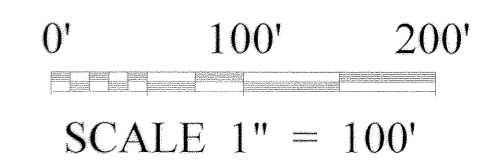

PLAT SCHEMATIC LAYOUT

