


SENECA EAST SHORE COTTAGE AREA

RICHLAND TWP, GUERNSEY CO., T1N R1W U34S.

Note: o Denotes iron pipe

Note: Lot S-102 Abandoned, and area incorporated into adjacent lots.

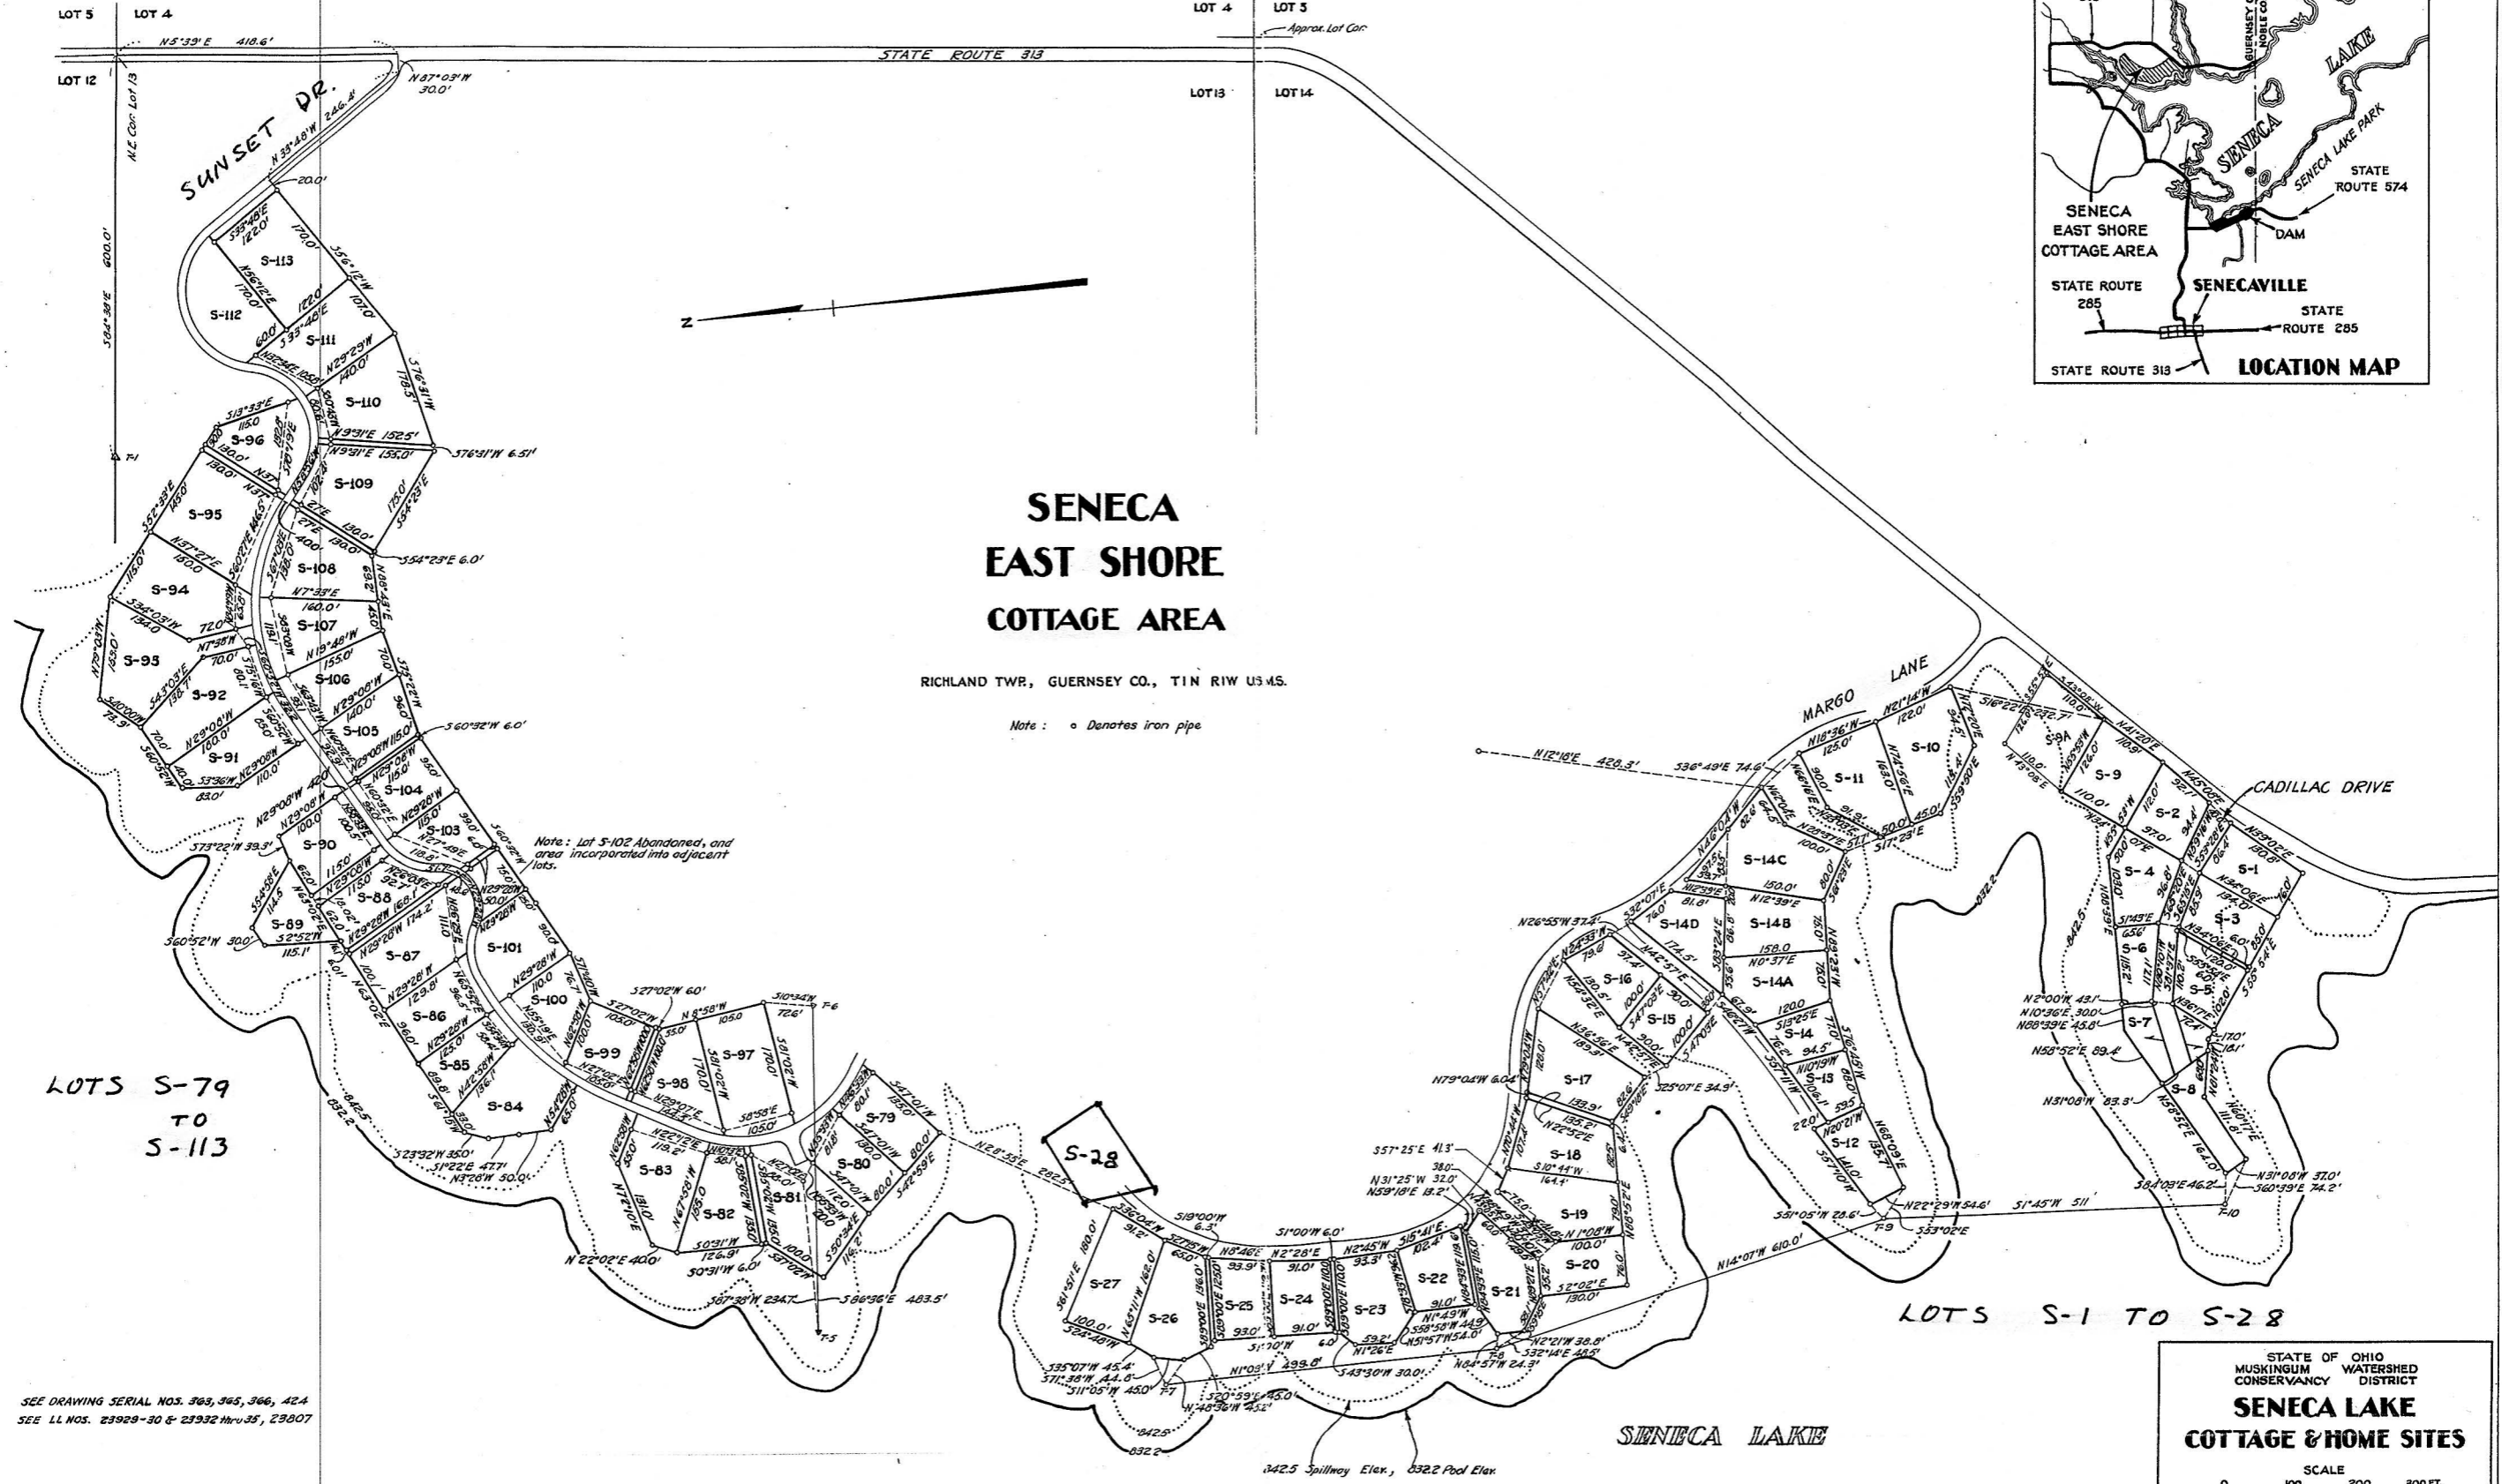

LOTS S-79 TO S-113

LOTS S-1 TO S-28

SEE DRAWING SERIAL NOS. 363, 365, 366, 424
SEE LL NOS. 23929-30 & 23932 thru 35, 23907

STATE OF OHIO
MUSKINGUM WATERSHED CONSERVANCY DISTRICT

SENECA LAKE COTTAGE & HOME SITES

SCALE 1" = 300 FT.

Submitted 3-1-60 Approved 3-1-60

H. L. Hoffman J. C. Shuler
CONSULTING ENGINEER CHIEF ENGINEER

Revised 7-4-61 Lots S-18, 19, 20 10-2-61 S-79 Approved

THIS DRAWING SUPERSEDES DRAWINGS 363, 365, 366, 424